


NOTE: ALL CONSTRUCTION SHALL CONFORM TO ALL APPLICABLE LOCAL CODES AND BYLAWS. DESIGN OF FOUNDATION AND FOOTINGS TO BE MODIFIED TO SUIT LOCAL SOIL CONDITIONS AS REQUIRED.
DO NOT SCALE DRAWINGS. WRITTEN DIMENSIONS SHALL TAKE PRECEDENCE. THIS DRAWING IS THE PROPERTY OF WOOD CREEK CONSTRUCTION AND MAY BE USED ONLY FOR THE PURPOSE FOR WHICH IT IS LOANED BY THE COMPANY

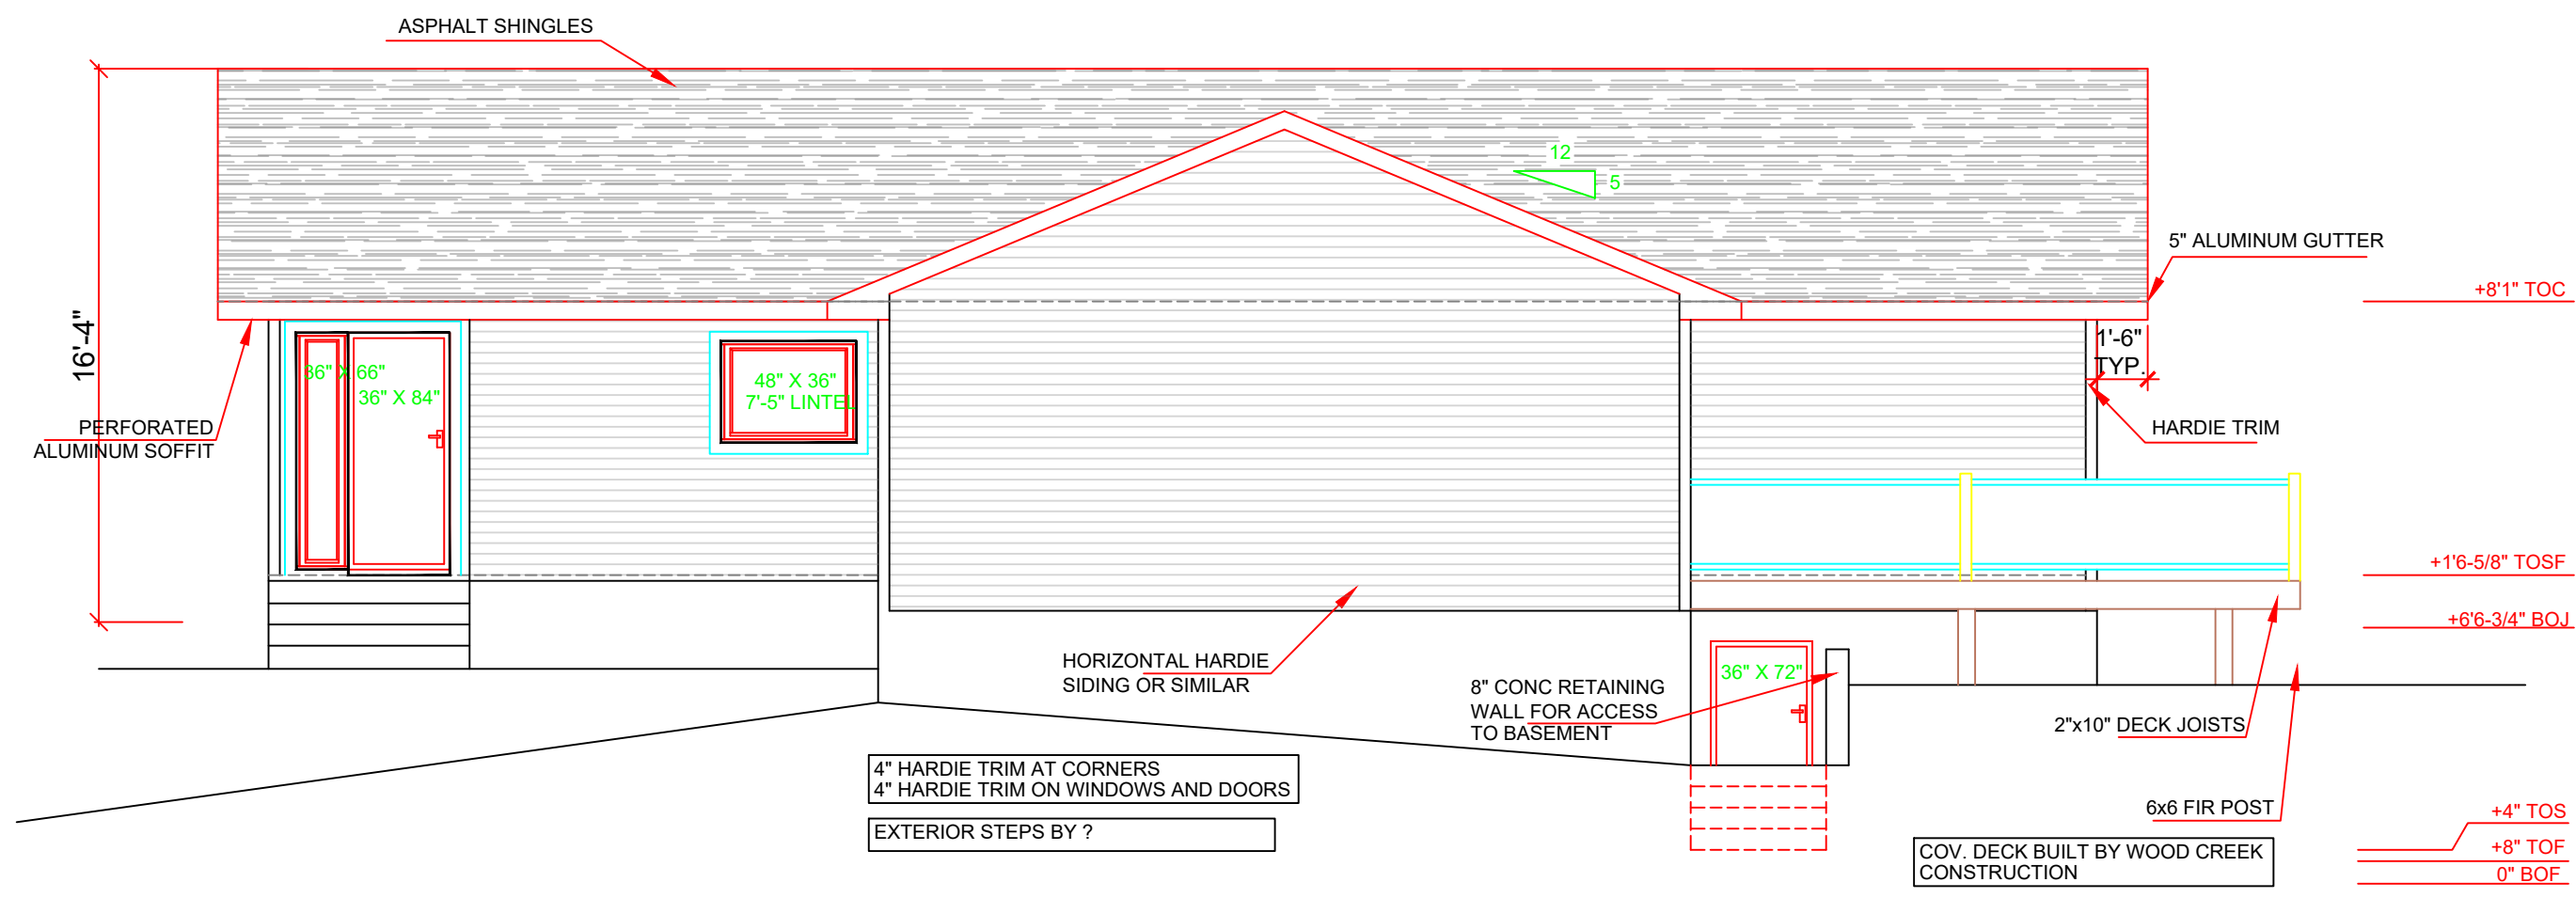


FRONT ELEVATION

Scale: 1/4" - 1'-0"




LEFT ELEVATION

Scale: 1/4" - 1'-0"

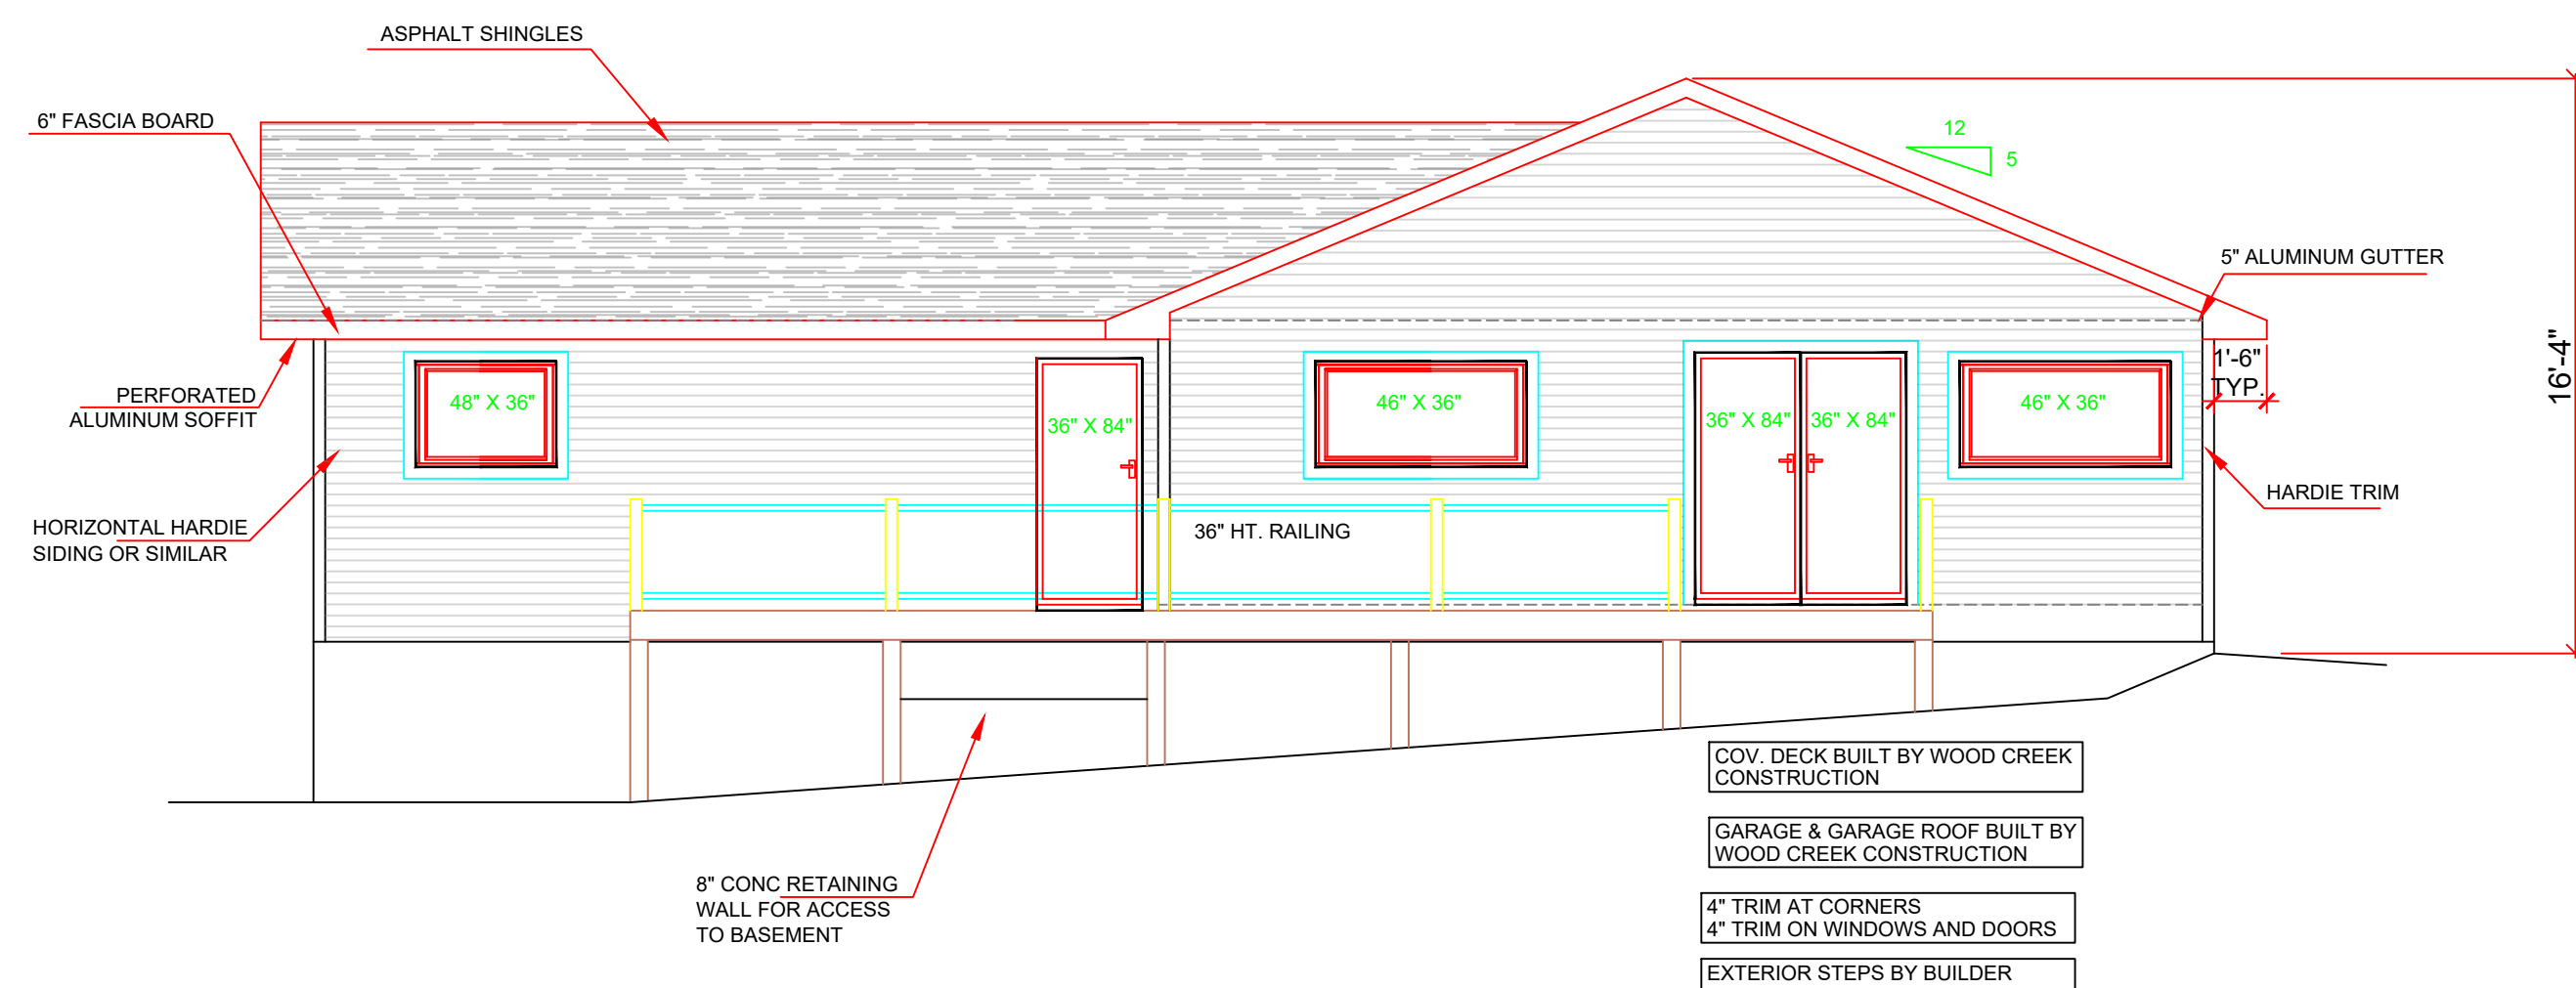

RIGHT ELEVATION

Scale: 1/4" - 1'-0"

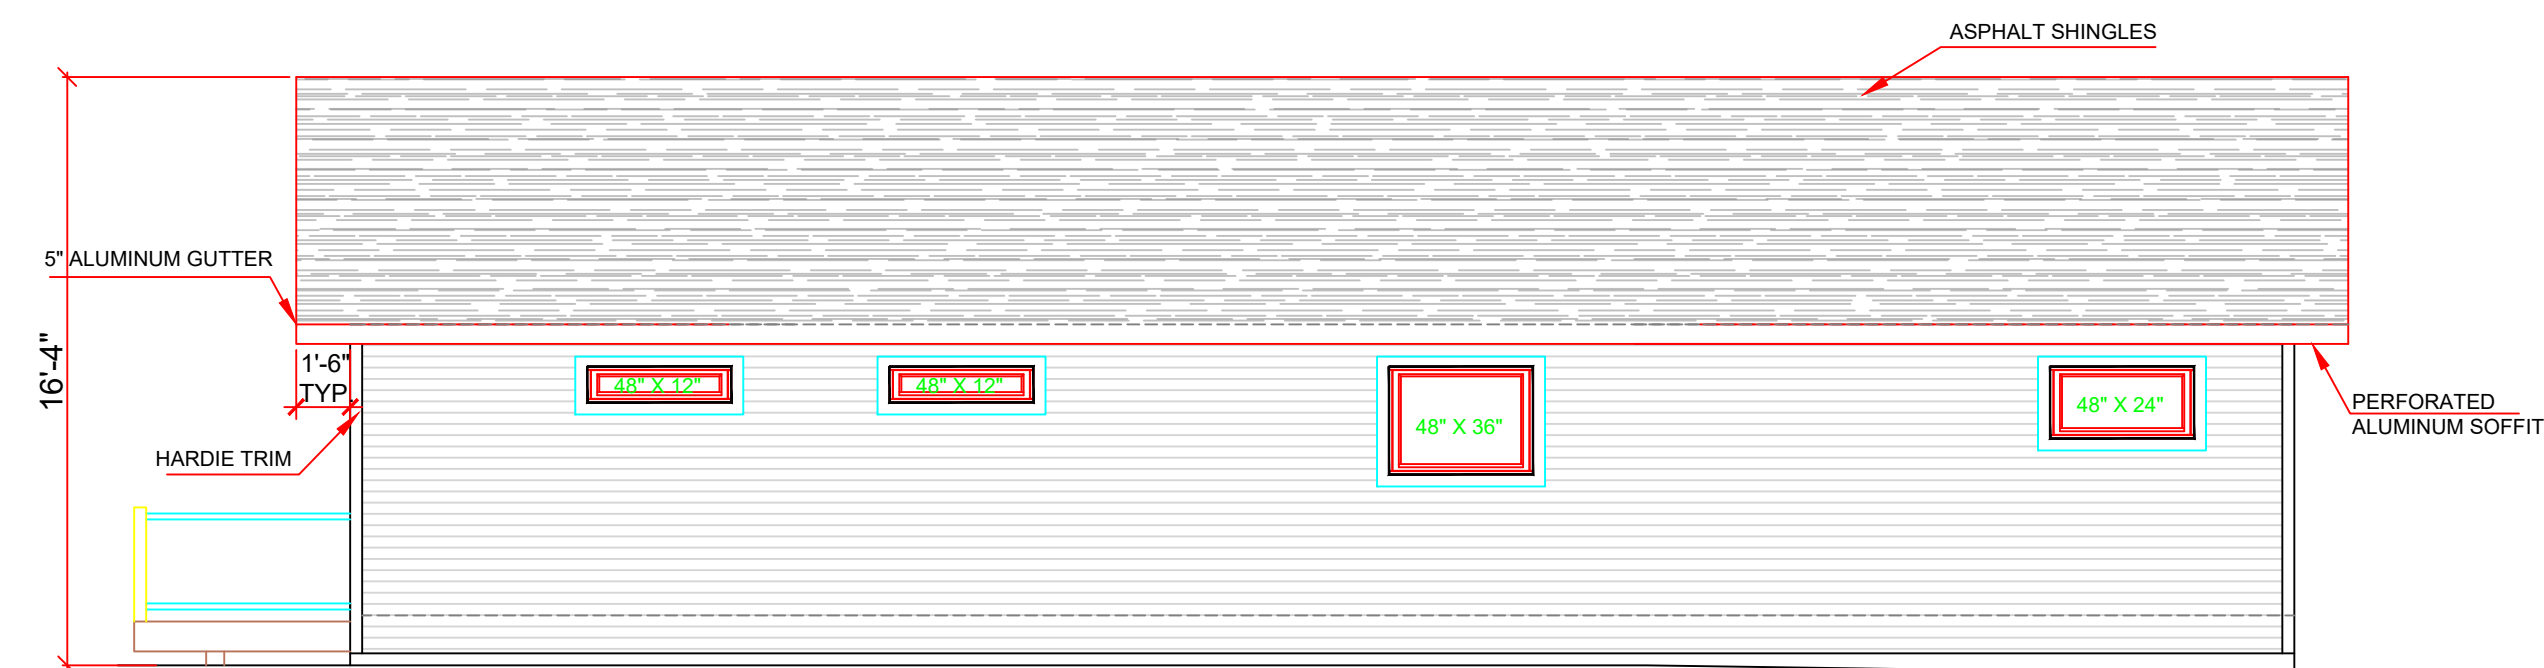

REAR ELEVATION

Scale: 1/4" - 1'-0"



LEGAL DESCRIPTION

LOT #10 CARRIAGE LANE
481 HWY 97B

1	MAY 1920	DORMER REMOVED
2	MAY 2920	STAIRS TO BASEMENT RELOCATED

NO.	DATE	DESCRIPTION
-----	------	-------------

REVISIONS


PROJECT NO.

CUSTOMER
GELLEIN

SHEET TITLE

ELEVATIONS

DATE	JUNE 1/20	SHEET NUMBER	A-1
SCALE	1/4"=1'		
DRAWN	PC		
CHECKED	XX		

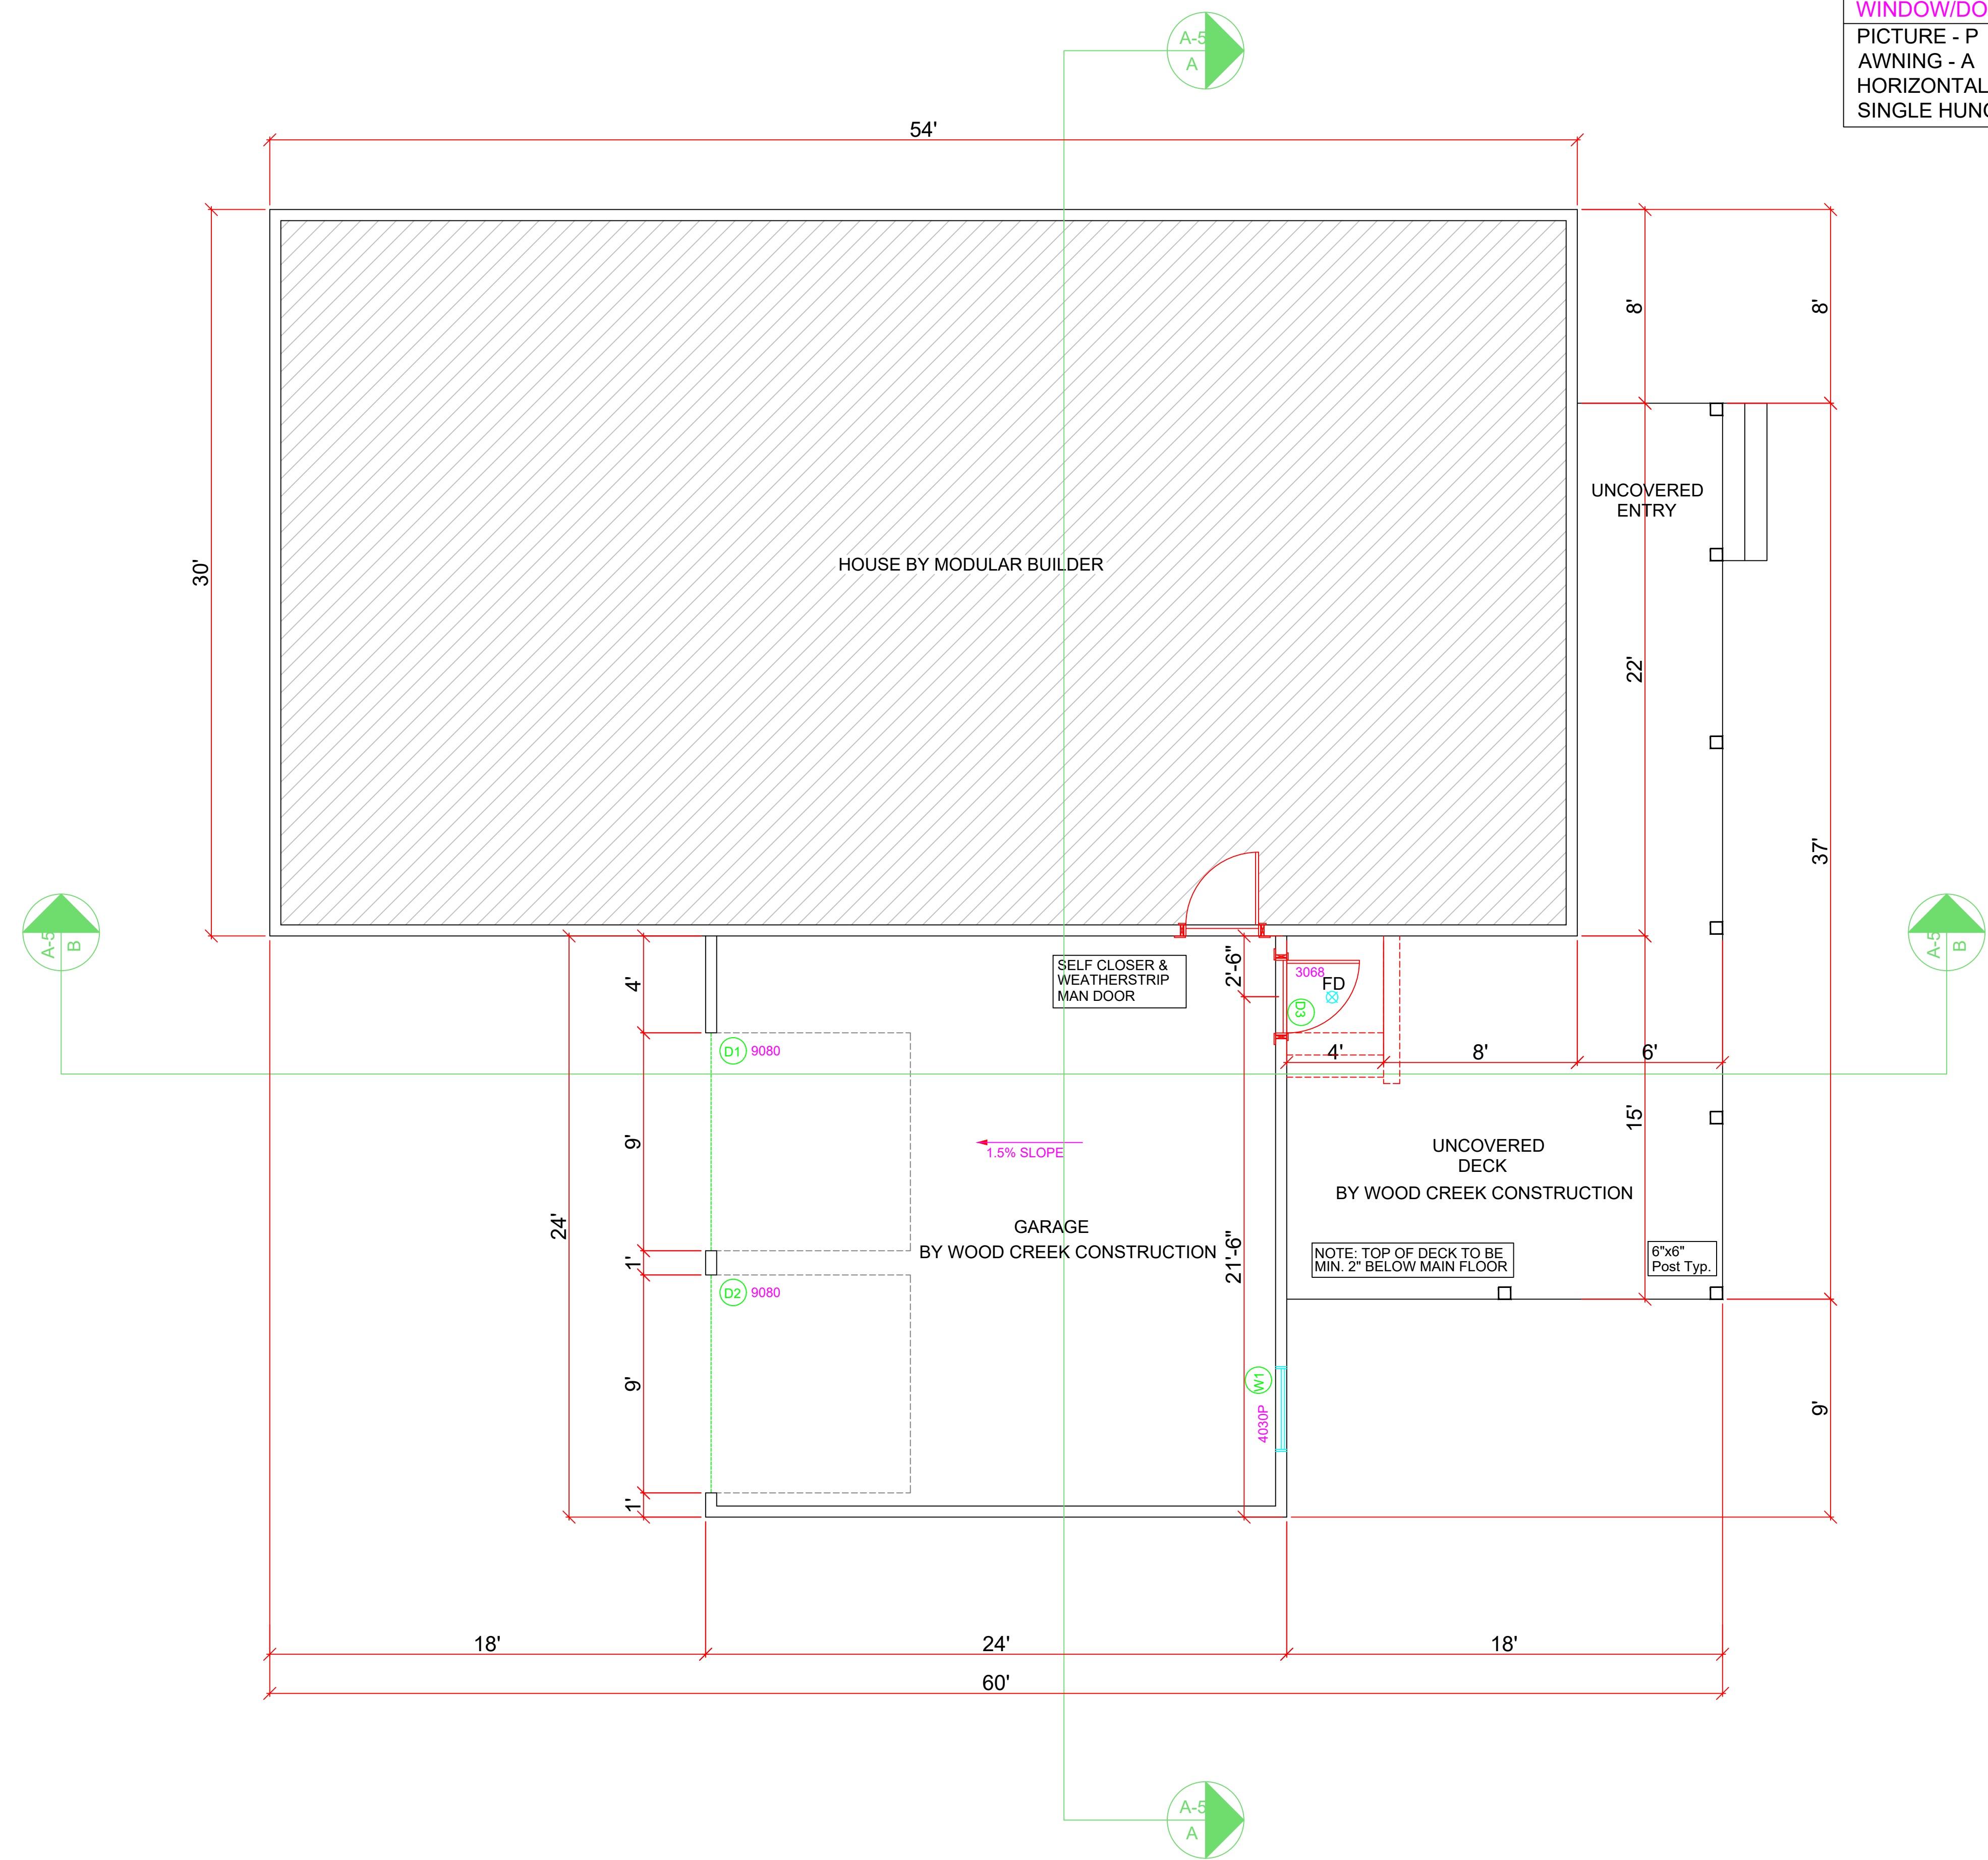

WINDOW/DOOR LEGEND

PICTURE - P
 AWNING - A
 HORIZONTAL SLIDER - SL
 SINGLE HUNG - SH

- FLOOR NOTES**
1. FRAMED EXTERIOR WALLS INCLUDE EXTERIOR SHEATHING.
 2. ALL DIMENSIONS SHOWN ARE TO FRAMING AND DO NOT INCLUDE DRYWALL OR OTHER FINISHES
 3. ALL HEADERS TO BE 3-2X10 IN 2X6 WALLS AND 2-2X10 IN 2X4 WALLS UNLESS NOTED OTHERWISE
 4. ALL DOORS AND WINDOWS FRAMED 4-1/2" FROM ADJACENT WALLS UNLESS NOTED OTHERWISE
 5. ALL DOOR SLABS TO MEASURE 80" IN HEIGHT UNLESS OTHERWISE NOTED
 6. INDIVIDUAL ROOM AREAS ARE CALCULATED FROM INSIDE OF FRAMING WHEREAS THE OVERALL FLOOR AREA IS CALCULATED TO OUTSIDE EXTERIOR WALLS

NOTE: ALL CONSTRUCTION SHALL CONFORM TO ALL APPLICABLE LOCAL CODES AND BYLAWS. DESIGN OF FOUNDATION AND FOOTINGS TO BE MODIFIED TO SUIT LOCAL SOIL CONDITIONS AS REQUIRED

DO NOT SCALE DRAWINGS. WRITTEN DIMENSIONS SHALL TAKE PRECEDENCE. THIS DRAWING IS THE PROPERTY OF WOOD CREEK CONSTRUCTION AND MAY BE USED ONLY FOR THE PURPOSE FOR WHICH IT IS LOANED BY THE COMPANY

MAIN FLOOR PLAN

Scale: 1/4" = 1'-0"


_____ SQ. FT.
 8' Ceilings

LEGAL DESCRIPTION		
LOT #10 CARRIAGE LANE 481 HWY 97B		
1	MAY 1920	DORMER REMOVED
2	MAY 2920	STAIRS TO BASEMENT RELOCATED
NO.	DATE	DESCRIPTION
REVISIONS		
PROJECT NO.		
CUSTOMER GELLEIN		
SHEET TITLE MAIN & UPPER FLOOR PLAN		
DATE JUNE 1/20	SHEET NUMBER	
SCALE 1/4"=1'-0"	A-2	
DRAWN PC		
CHECKED XX		

WINDOW/DOOR LEGEND	
PICTURE - P	
AWNING - A	
HORIZONTAL SLIDER - SL	
SINGLE HUNG - SH	

- FLOOR NOTES**
1. FRAMED EXTERIOR WALLS INCLUDE EXTERIOR SHEATHING.
 2. ALL DIMENSIONS SHOWN ARE TO FRAMING AND DO NOT INCLUDE DRYWALL OR OTHER FINISHES
 3. ALL HEADERS TO BE 3-2X10 IN 2X6 WALLS AND 2-2X10 IN 2X4 WALLS UNLESS NOTED OTHERWISE
 4. ALL DOORS AND WINDOWS FRAMED 4-1/2" FROM ADJACENT WALLS UNLESS NOTED OTHERWISE
 5. ALL DOOR SLABS TRO MEASURE 80" IN HEIGHT UNLESS OTHERWISE NOTED
 6. INDIVIDUAL ROOM AREAS ARE CALCULATED FROM INSIDE OF FRAMING WHEREAS THE OVERALL FLOOR AREA IS CALCULATED TO OUTSIDE EXTERIOR WALLS

NOTE: ALL CONSTRUCTION SHALL CONFORM TO ALL APPLICABLE LOCAL CODES AND BYLAWS. DESIGN OF FOUNDATION AND FOOTINGS TO BE MODIFIED TO SUIT LOCAL SOIL CONDITIONS AS REQUIRED
DO NOT SCALE DRAWINGS. WRITTEN DIMENSIONS SHALL TAKE PRECEDENCE. THIS DRAWING IS THE PROPERTY OF WOOD CREEK CONSTRUCTION AND MAY BE USED ONLY FOR THE PURPOSE FOR WHICH IT IS LOANED BY THE COMPANY

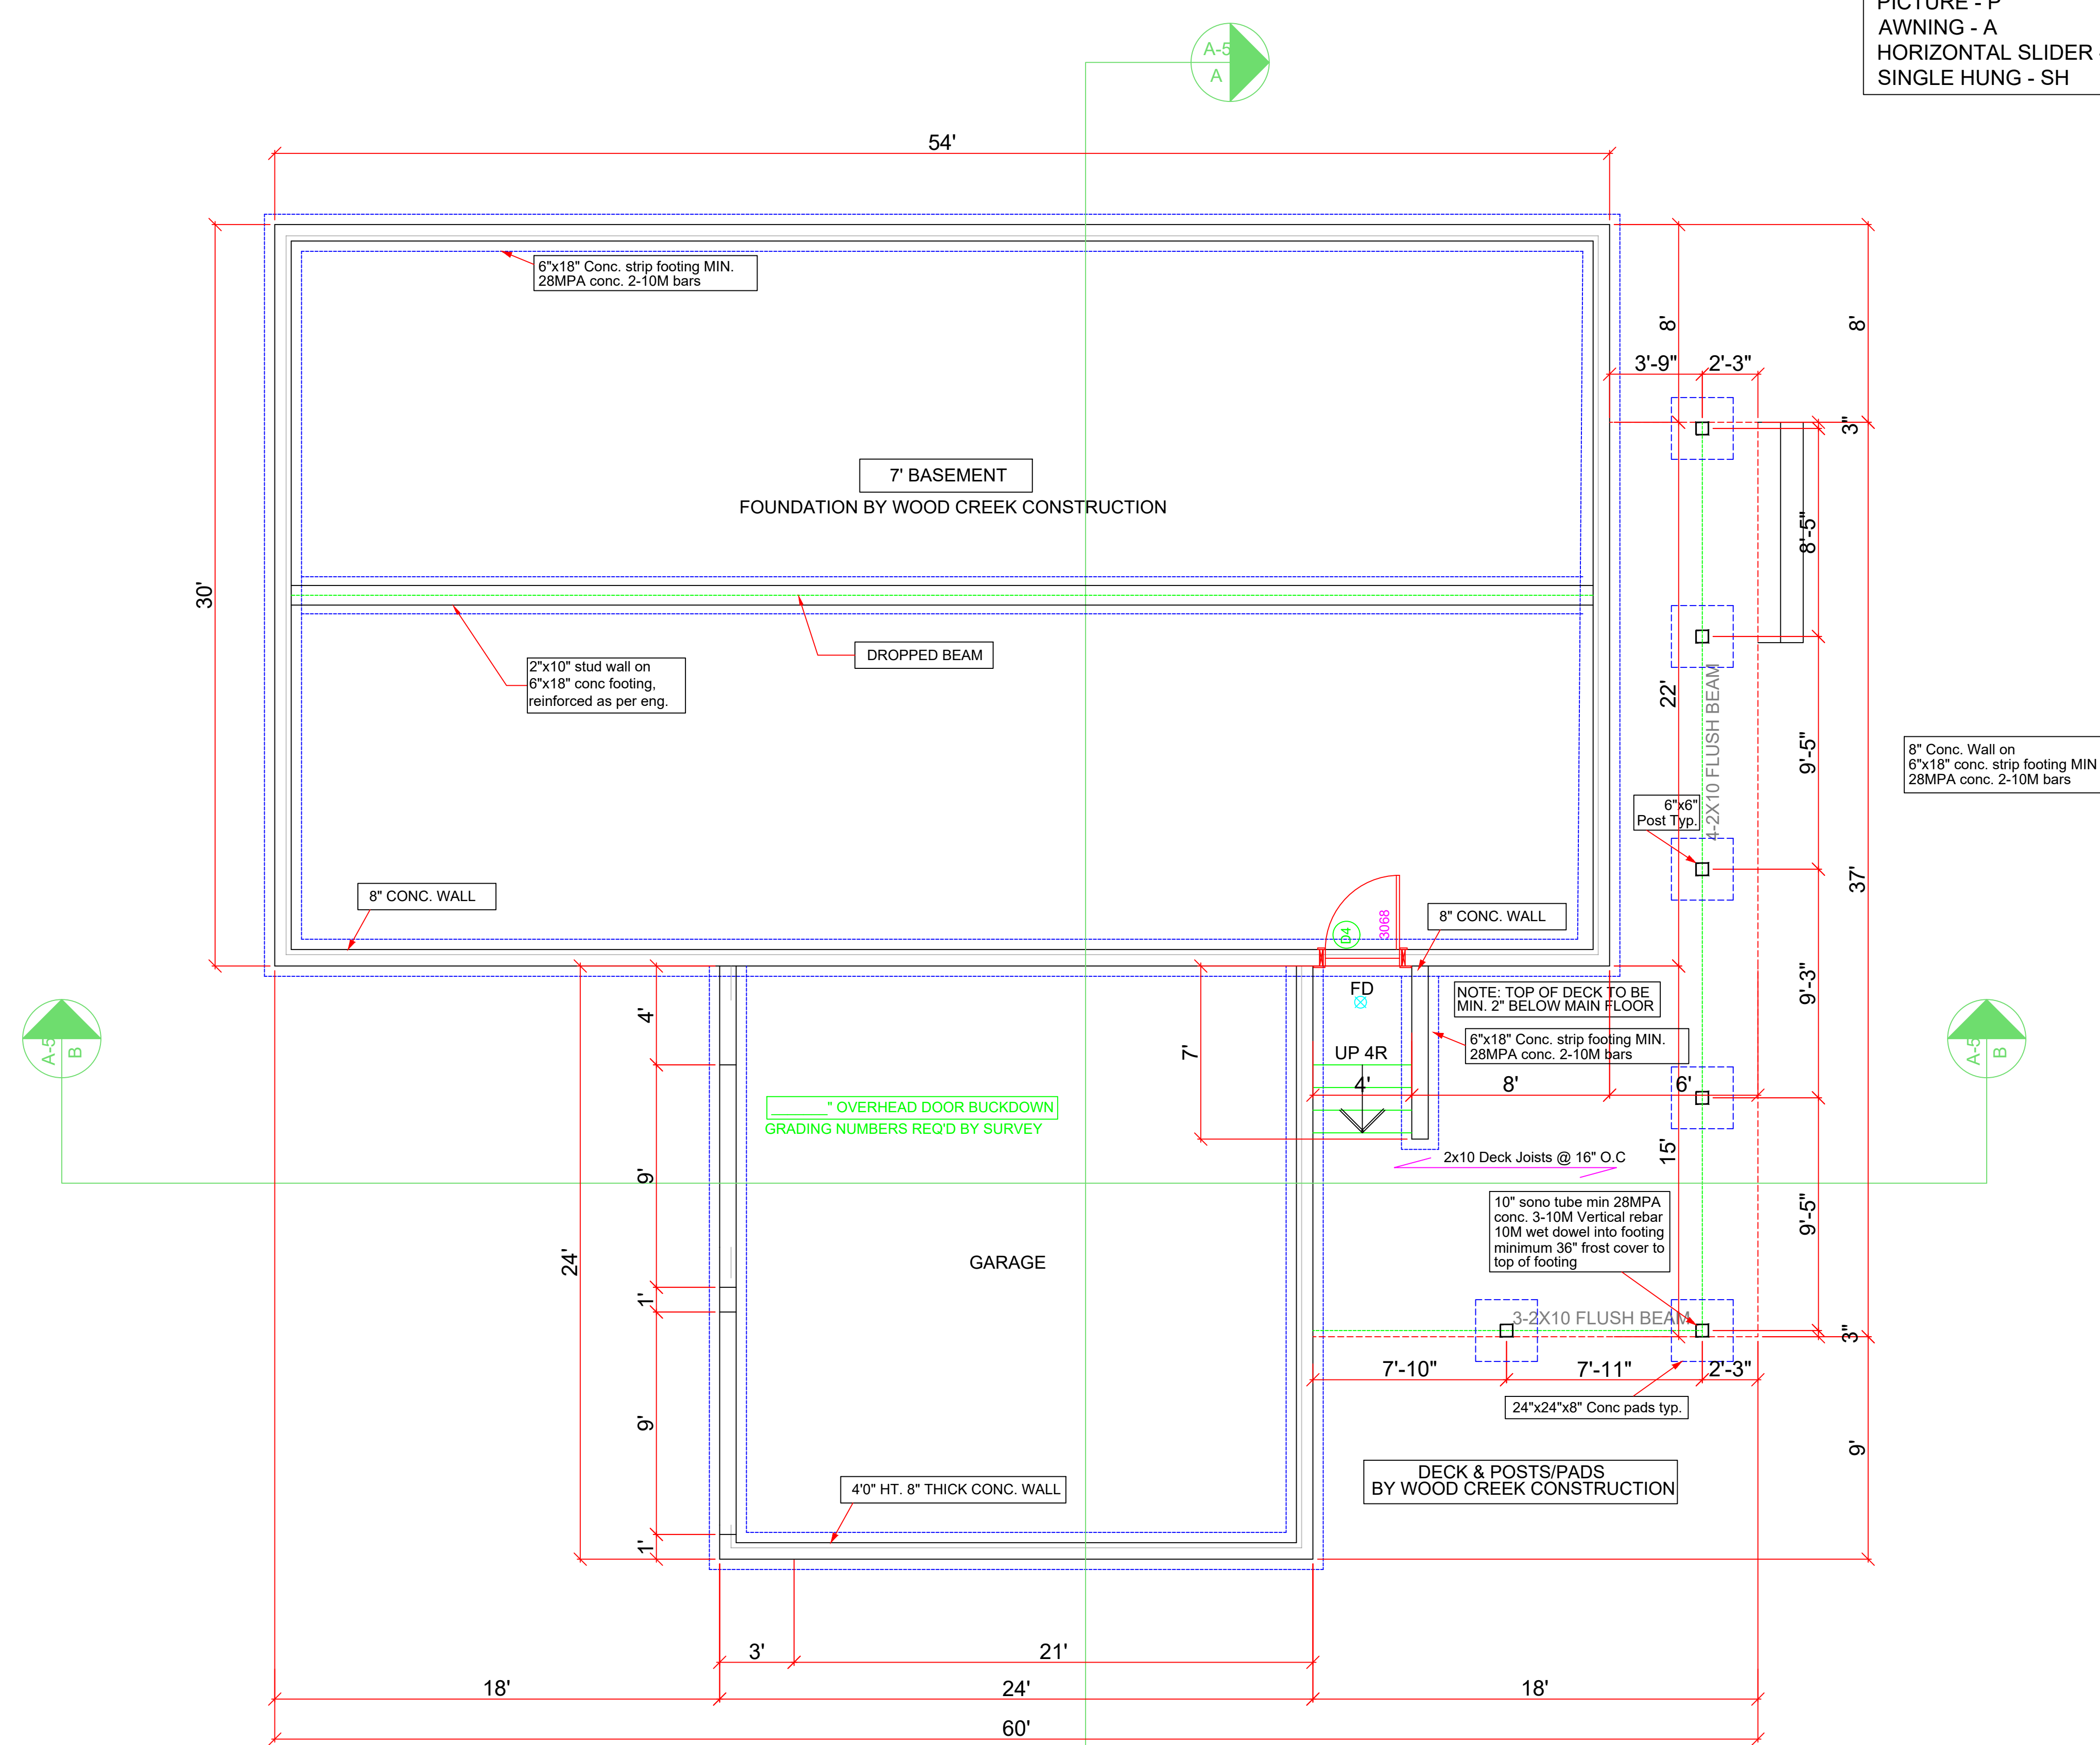


FOUNDATION PLAN

Scale: 1/4" = 1'-0"

7' Ceilings

LEGAL DESCRIPTION		
LOT #10 CARRIAGE LANE 481 HWY 97B		
1	MAY 1920	DORMER REMOVED
2	MAY 2920	STAIRS TO BASEMENT RELOCATED
NO.	DATE	DESCRIPTION
REVISIONS		
PROJECT NO.		
CUSTOMER		
GELLEIN		
SHEET TITLE		
FOUNDATION PLAN		
DATE	JUNE 1/20	SHEET NUMBER
SCALE	1/4"=1'	A-3
DRAWN	PC	
CHECKED	XX	

NOTE: ALL CONSTRUCTION SHALL CONFORM TO ALL APPLICABLE LOCAL CODES AND BYLAWS. DESIGN OF FOUNDATION AND FOOTINGS TO BE MODIFIED TO SUIT LOCAL SOIL CONDITIONS AS REQUIRED
 DO NOT SCALE DRAWINGS. WRITTEN DIMENSIONS SHALL TAKE PRECEDENCE. THIS DRAWING IS THE PROPERTY OF WOOD CREEK CONSTRUCTION AND MAY BE USED ONLY FOR THE PURPOSE FOR WHICH IT IS LOANED BY THE COMPANY

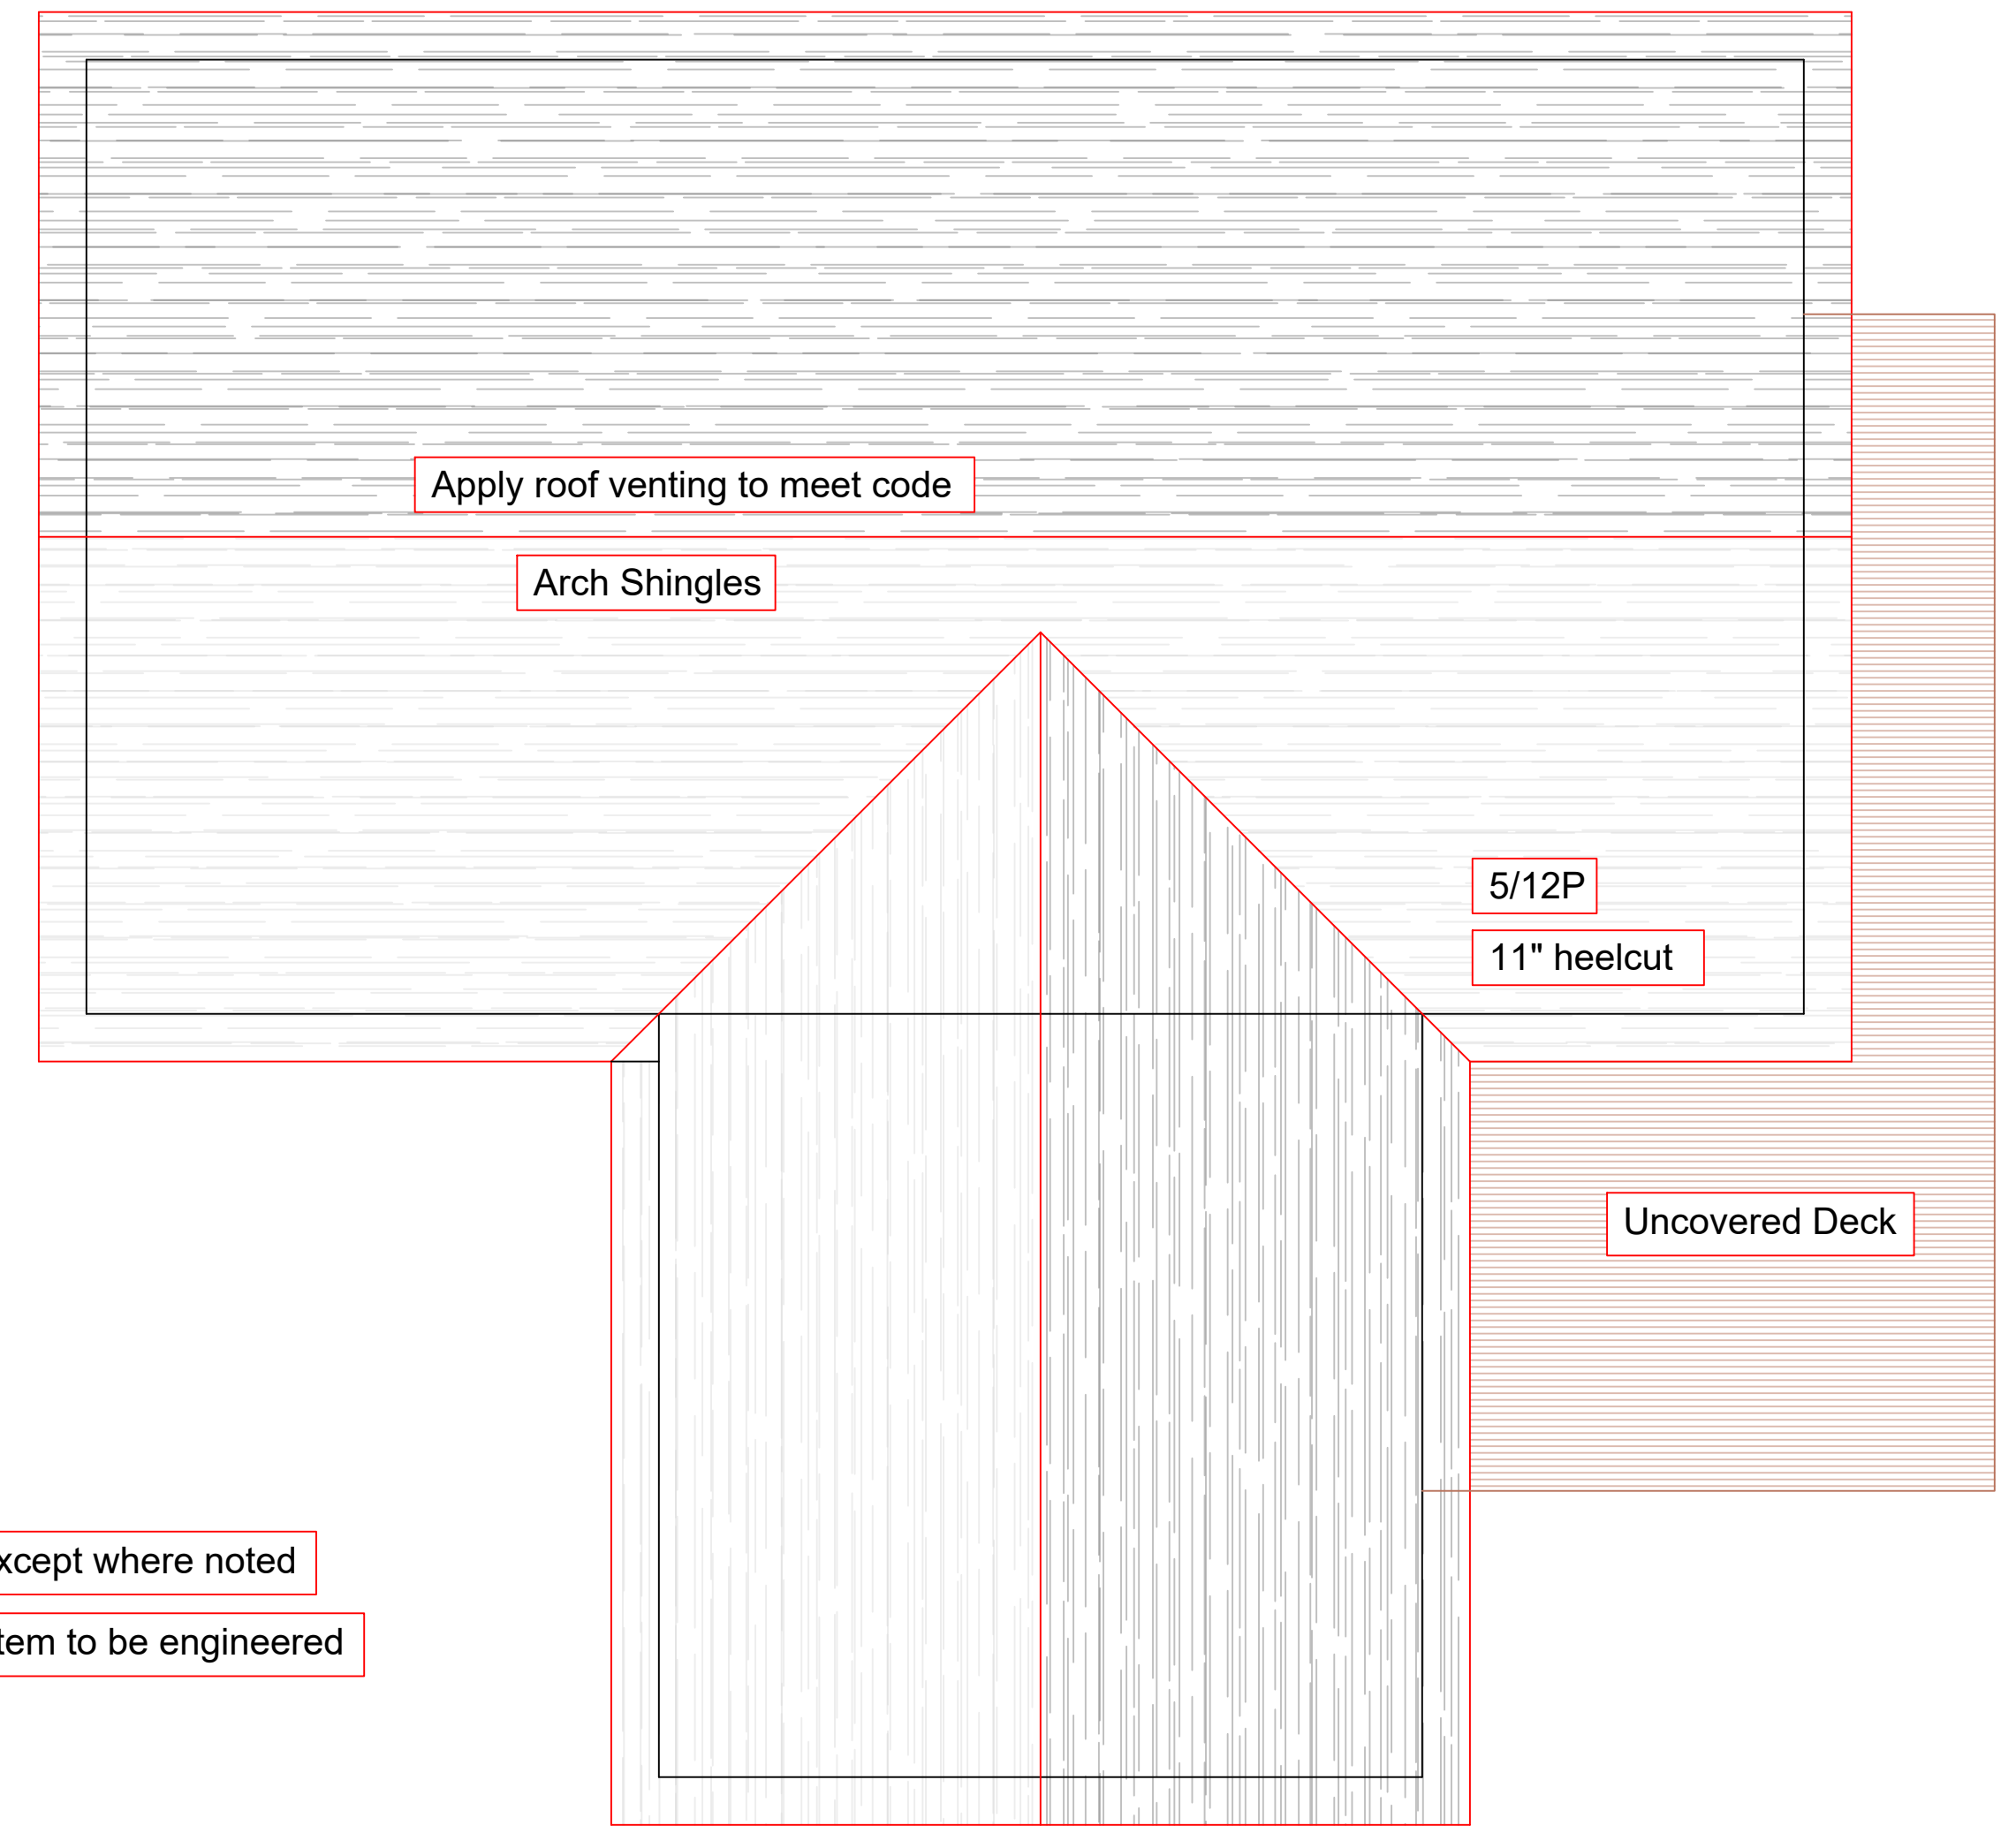


Roof Plan

Scale: 3/16" - 1'-0"


WINDOW SCHEDULE					
MARK		SASH OPERATION	RO WIDTH	RO HEIGHT	COMMENTS
W	1	4030 PICTURE	4'0"	3'0"	

DOOR SCHEDULE						
MARK		DOOR OPERATION	RO WIDTH	RO HEIGHT	SIDE LITES	LOCATION
D	1	9080 OVERHEAD DOOR	9'0"	8'0"		GARAGE
D	2	9080 OVERHEAD DOOR	9'0"	8'0"		GARAGE
D	3	3068 SWING SIMPLE	3'2-3/8"	6'11"		GARAGE MAN DOOR
D	5	3068 SWING SIMPLE	3'2-3/8"	6'6"		BASEMENT DOOR

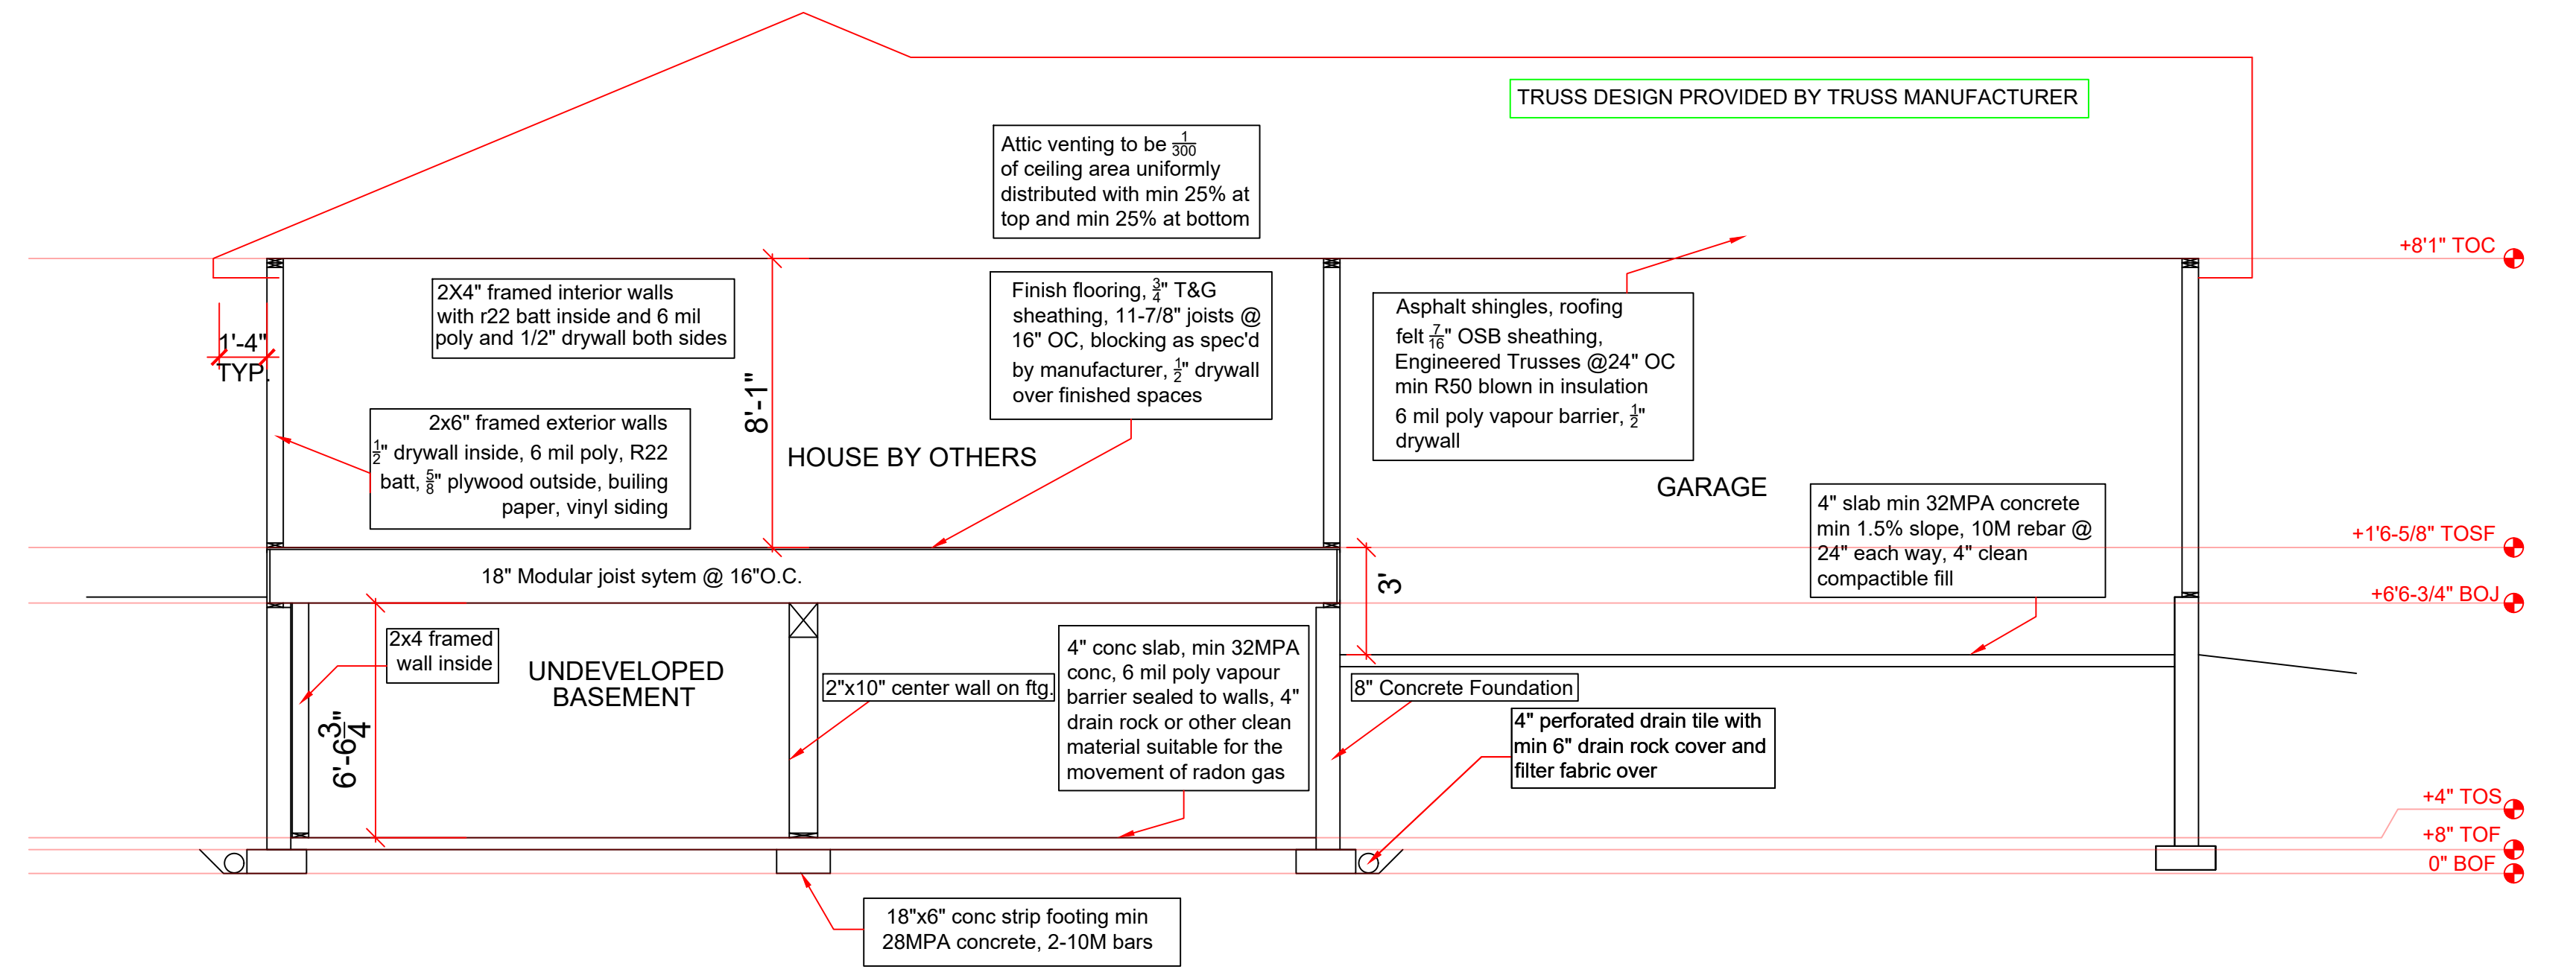

SECTION - A

Scale: 1/4" - 1'-0"

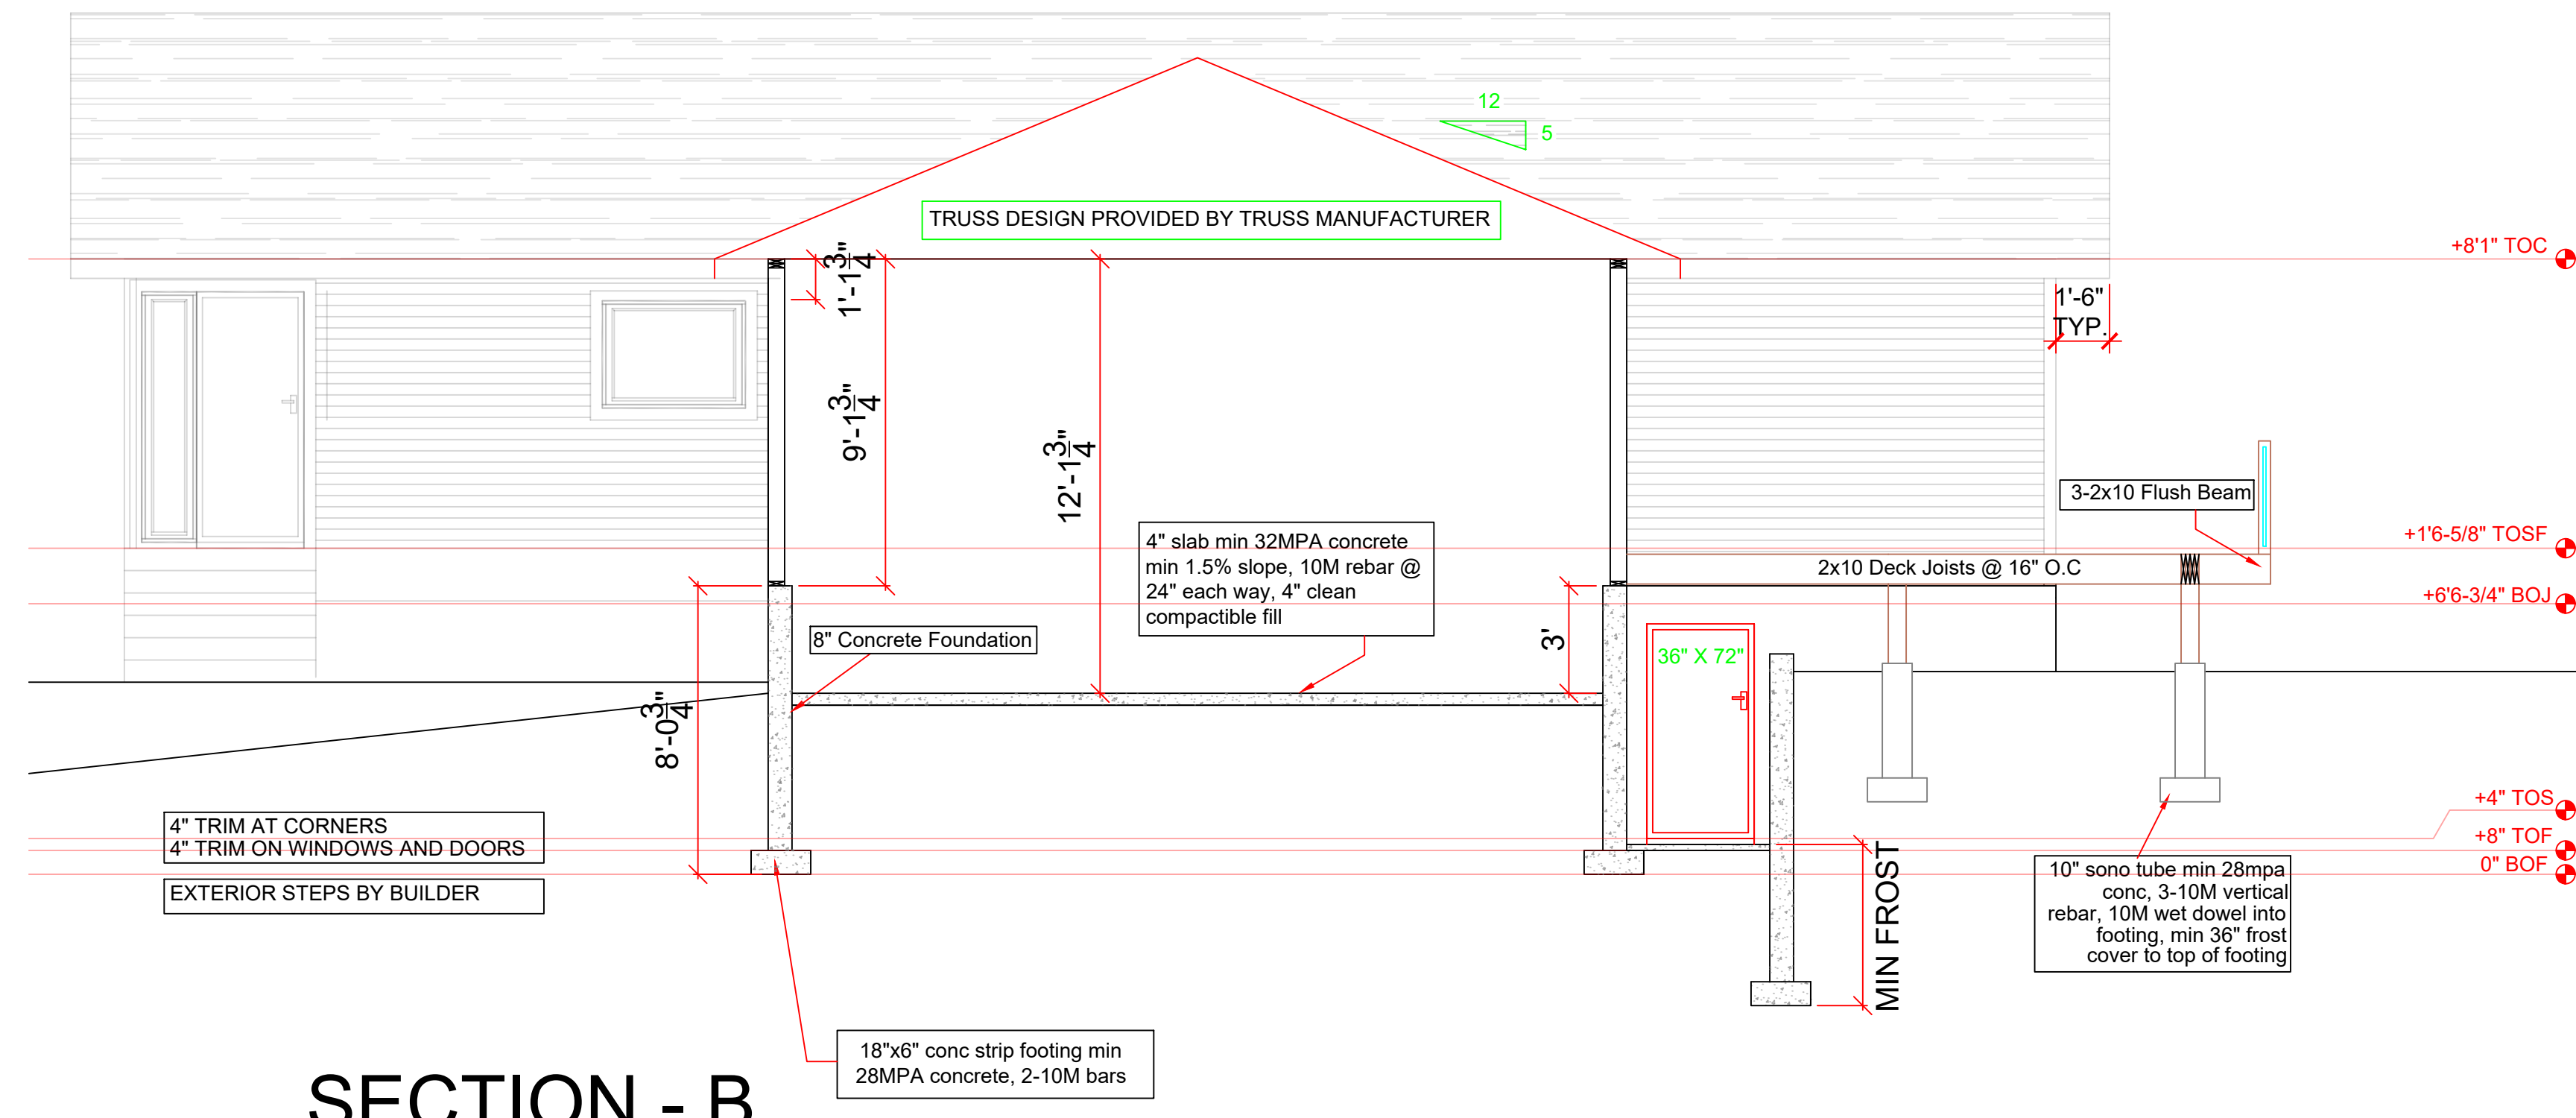

SECTION - B

Scale: 1/4" - 1'-0"

LEGAL DESCRIPTION		
LOT #10 CARRIAGE LANE 481 HWY 97B		
1	MAY 1920	DORMER REMOVED
2	MAY 2920	STAIRS TO BASEMENT RELOCATED
NO.	DATE	DESCRIPTION
REVISIONS		
PROJECT NO.		
CUSTOMER GELLEIN		
SHEET TITLE ROOF/SECTIONS DOOR&WINDOW SCHEDULES		
DATE JUNE 1/20	SHEET NUMBER A-4	
SCALE VARIES		
DRAWN PC		
CHECKED XX		