

ALL EXTERIOR DIMENSIONS ARE MEASURED TO THE OUTSIDE OF EXTERIOR INSULATION IN LINE WITH THE EDGE OF ICF FOUNDATION (SUBTRACT 3" FOR FACE OF SHEATHING)

**NOTE TO GENERAL CONTRACTOR**  
 QUESTIONS REGARDING THE DESIGN ARE WELCOME. PLEASE FEEL FREE TO DIRECT ANY QUESTIONS REGARDING THE DESIGN TO OUR OFFICE AT 828-0321. PROJECT MANAGER AND DESIGNER IS IVORY WINSTON

NO.	REVISION	DATE	BY
5	UPDATED PERMIT ISSUE	16 JUL 21	I.M.
4	ISSUED FOR PERMIT	08 JUN 21	I.M.
3	ISSUED FOR PRICING	01 MAR 21	I.M.
1	ISSUED FOR REVIEW	11 FEB 21	I.M.



#101-1402 McGill Road, Kamloops, BC V2C 1L3; 250-828-0321

<b>A4</b>	PROJECT	ADKINS CUSTOM
	APPROVED	I.M.
DRAWN	S.S.	SCALE AS NOTED
FILE		DATE JAN 2021


CLIENT ADKINS, MIKE

TITLE MAIN FLOOR PLAN

**MAIN FLOOR AREA PLAN**  
 SCALE: 1/16" = 1'-0"

**MAIN FLOOR PLAN**  
 SCALE: 1/4" = 1'-0"

REVISED 07/27/21  
 MONTH DAY YEAR

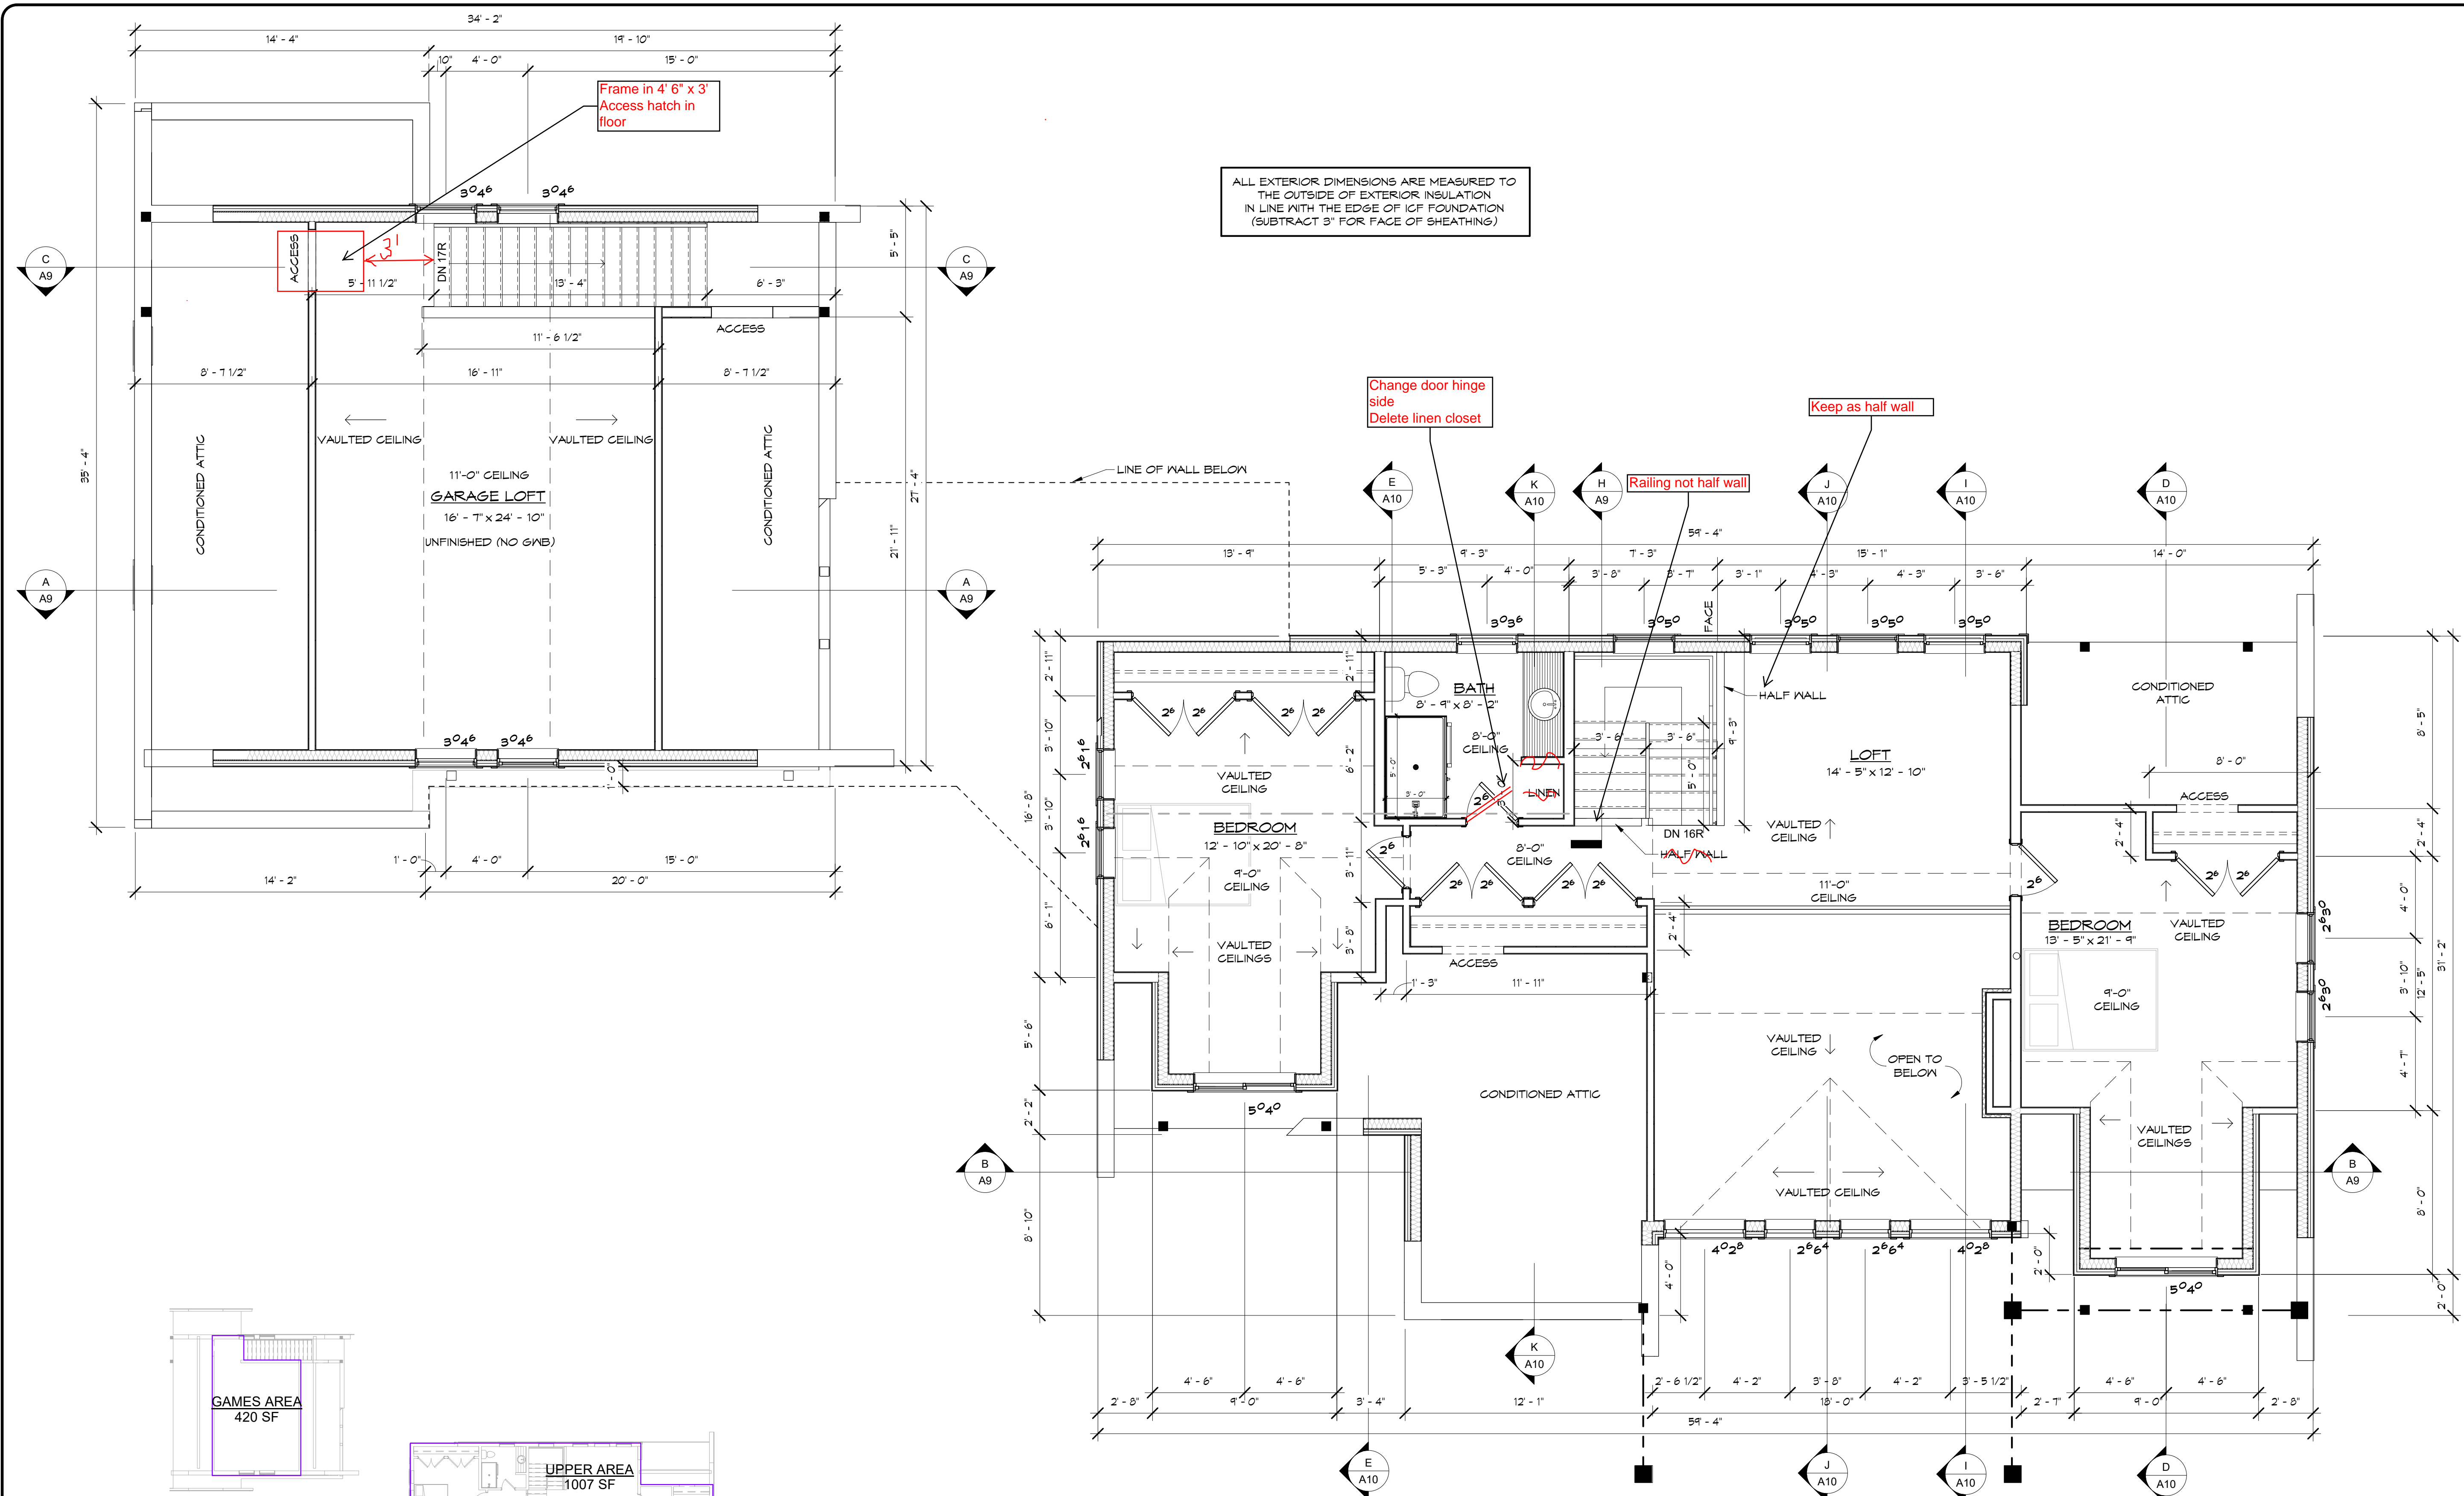

ALL EXTERIOR DIMENSIONS ARE MEASURED TO THE OUTSIDE OF EXTERIOR INSULATION IN LINE WITH THE EDGE OF ICF FOUNDATION (SUBTRACT 3" FOR FACE OF SHEATHING)

Frame in 4' 6" x 3' Access hatch in floor

Change door hinge side  
Delete linen closet

Keep as half wall

Railing not half wall

**NOTE TO GENERAL CONTRACTOR**  
QUESTIONS REGARDING THE DESIGN ARE WELCOME. PLEASE FEEL FREE TO DIRECT ANY QUESTIONS REGARDING THE DESIGN TO OUR OFFICE AT 828-0321. PROJECT MANAGER AND DESIGNER IS IVORY WINSTON

NO.	REVISION	DATE	BY
5	UPDATED PERMIT ISSUE	16 JUL 21	I.M.
4	ISSUED FOR PERMIT	08 JUN 21	I.M.
3	ISSUED FOR PRICING	01 MAR 21	I.M.
1	ISSUED FOR REVIEW	11 FEB 21	I.M.



#101-1402 McGill Road, Kamloops, BC  
V2C 1L3; 250-828-0321


<b>A5</b>	PROJECT	ADKINS CUSTOM
	APPROVED	I.M.
DRAWN	S.S.	SCALE AS NOTED
FILE		DATE JAN 2021

CLIENT ADKINS, MIKE

TITLE UPPER FLOOR PLAN

JOB NUMBER	40K05	A5 OF 12	5
		DRG NO.	REV

CANCEL ALL PRINTS BEARING EARLIER REVISION

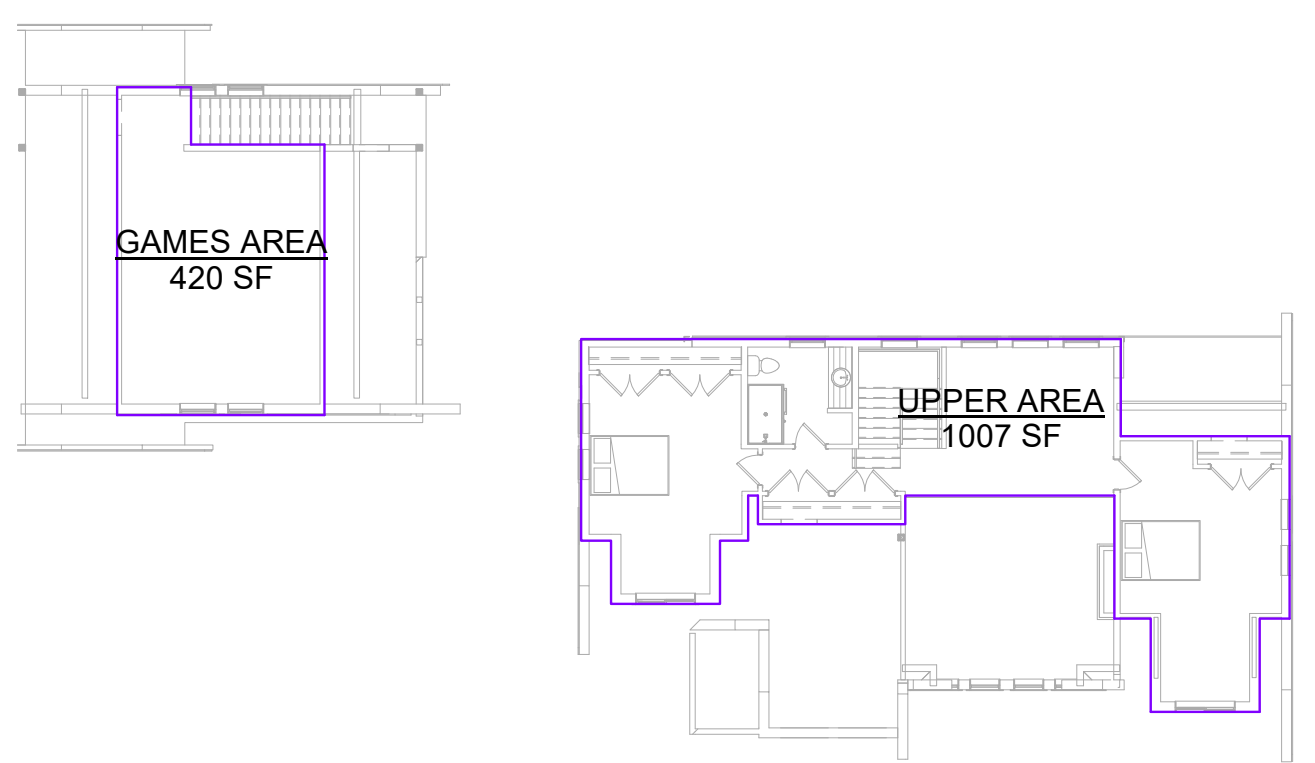

**UPPER FLOOR AREA PLAN**  
SCALE: 1/16" = 1'-0"

**UPPER FLOOR PLAN**  
SCALE: 1/4" = 1'-0"

REVISED 07/27/21  
MONTH DAY YEAR