



PAPA DRAFTSMAN

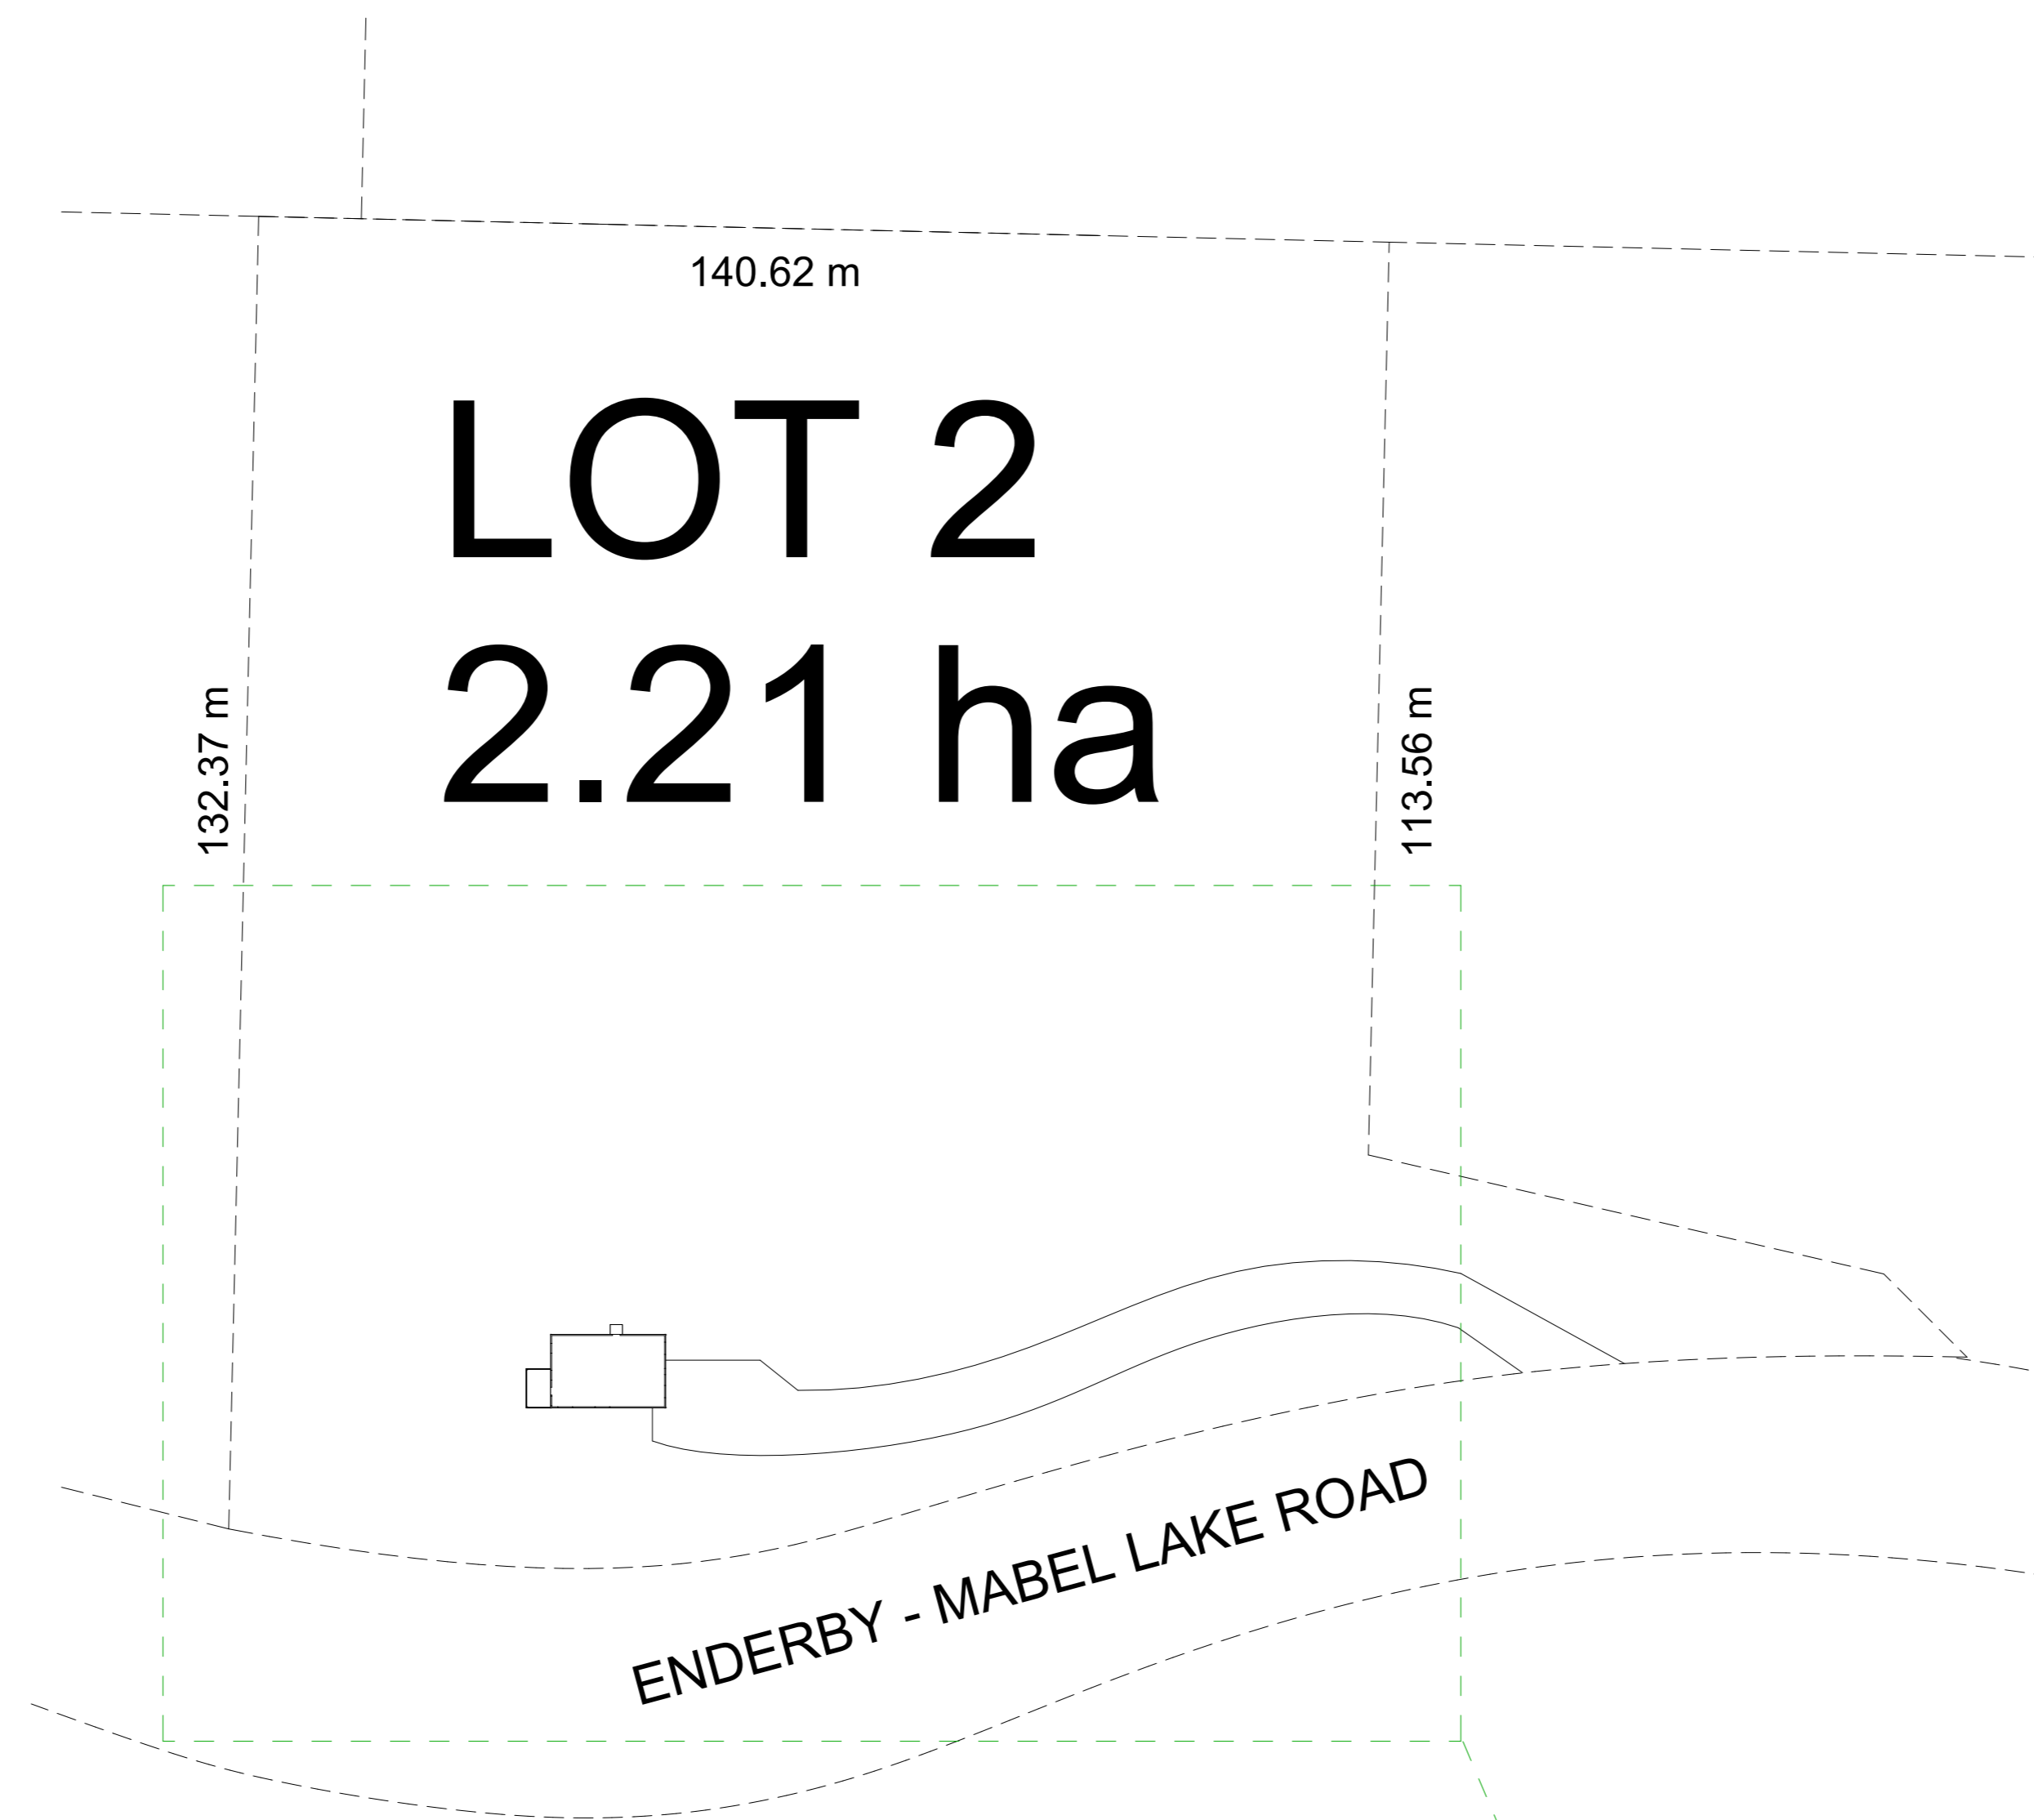

Site Plan (Extended)

1/64" = 1'-0"

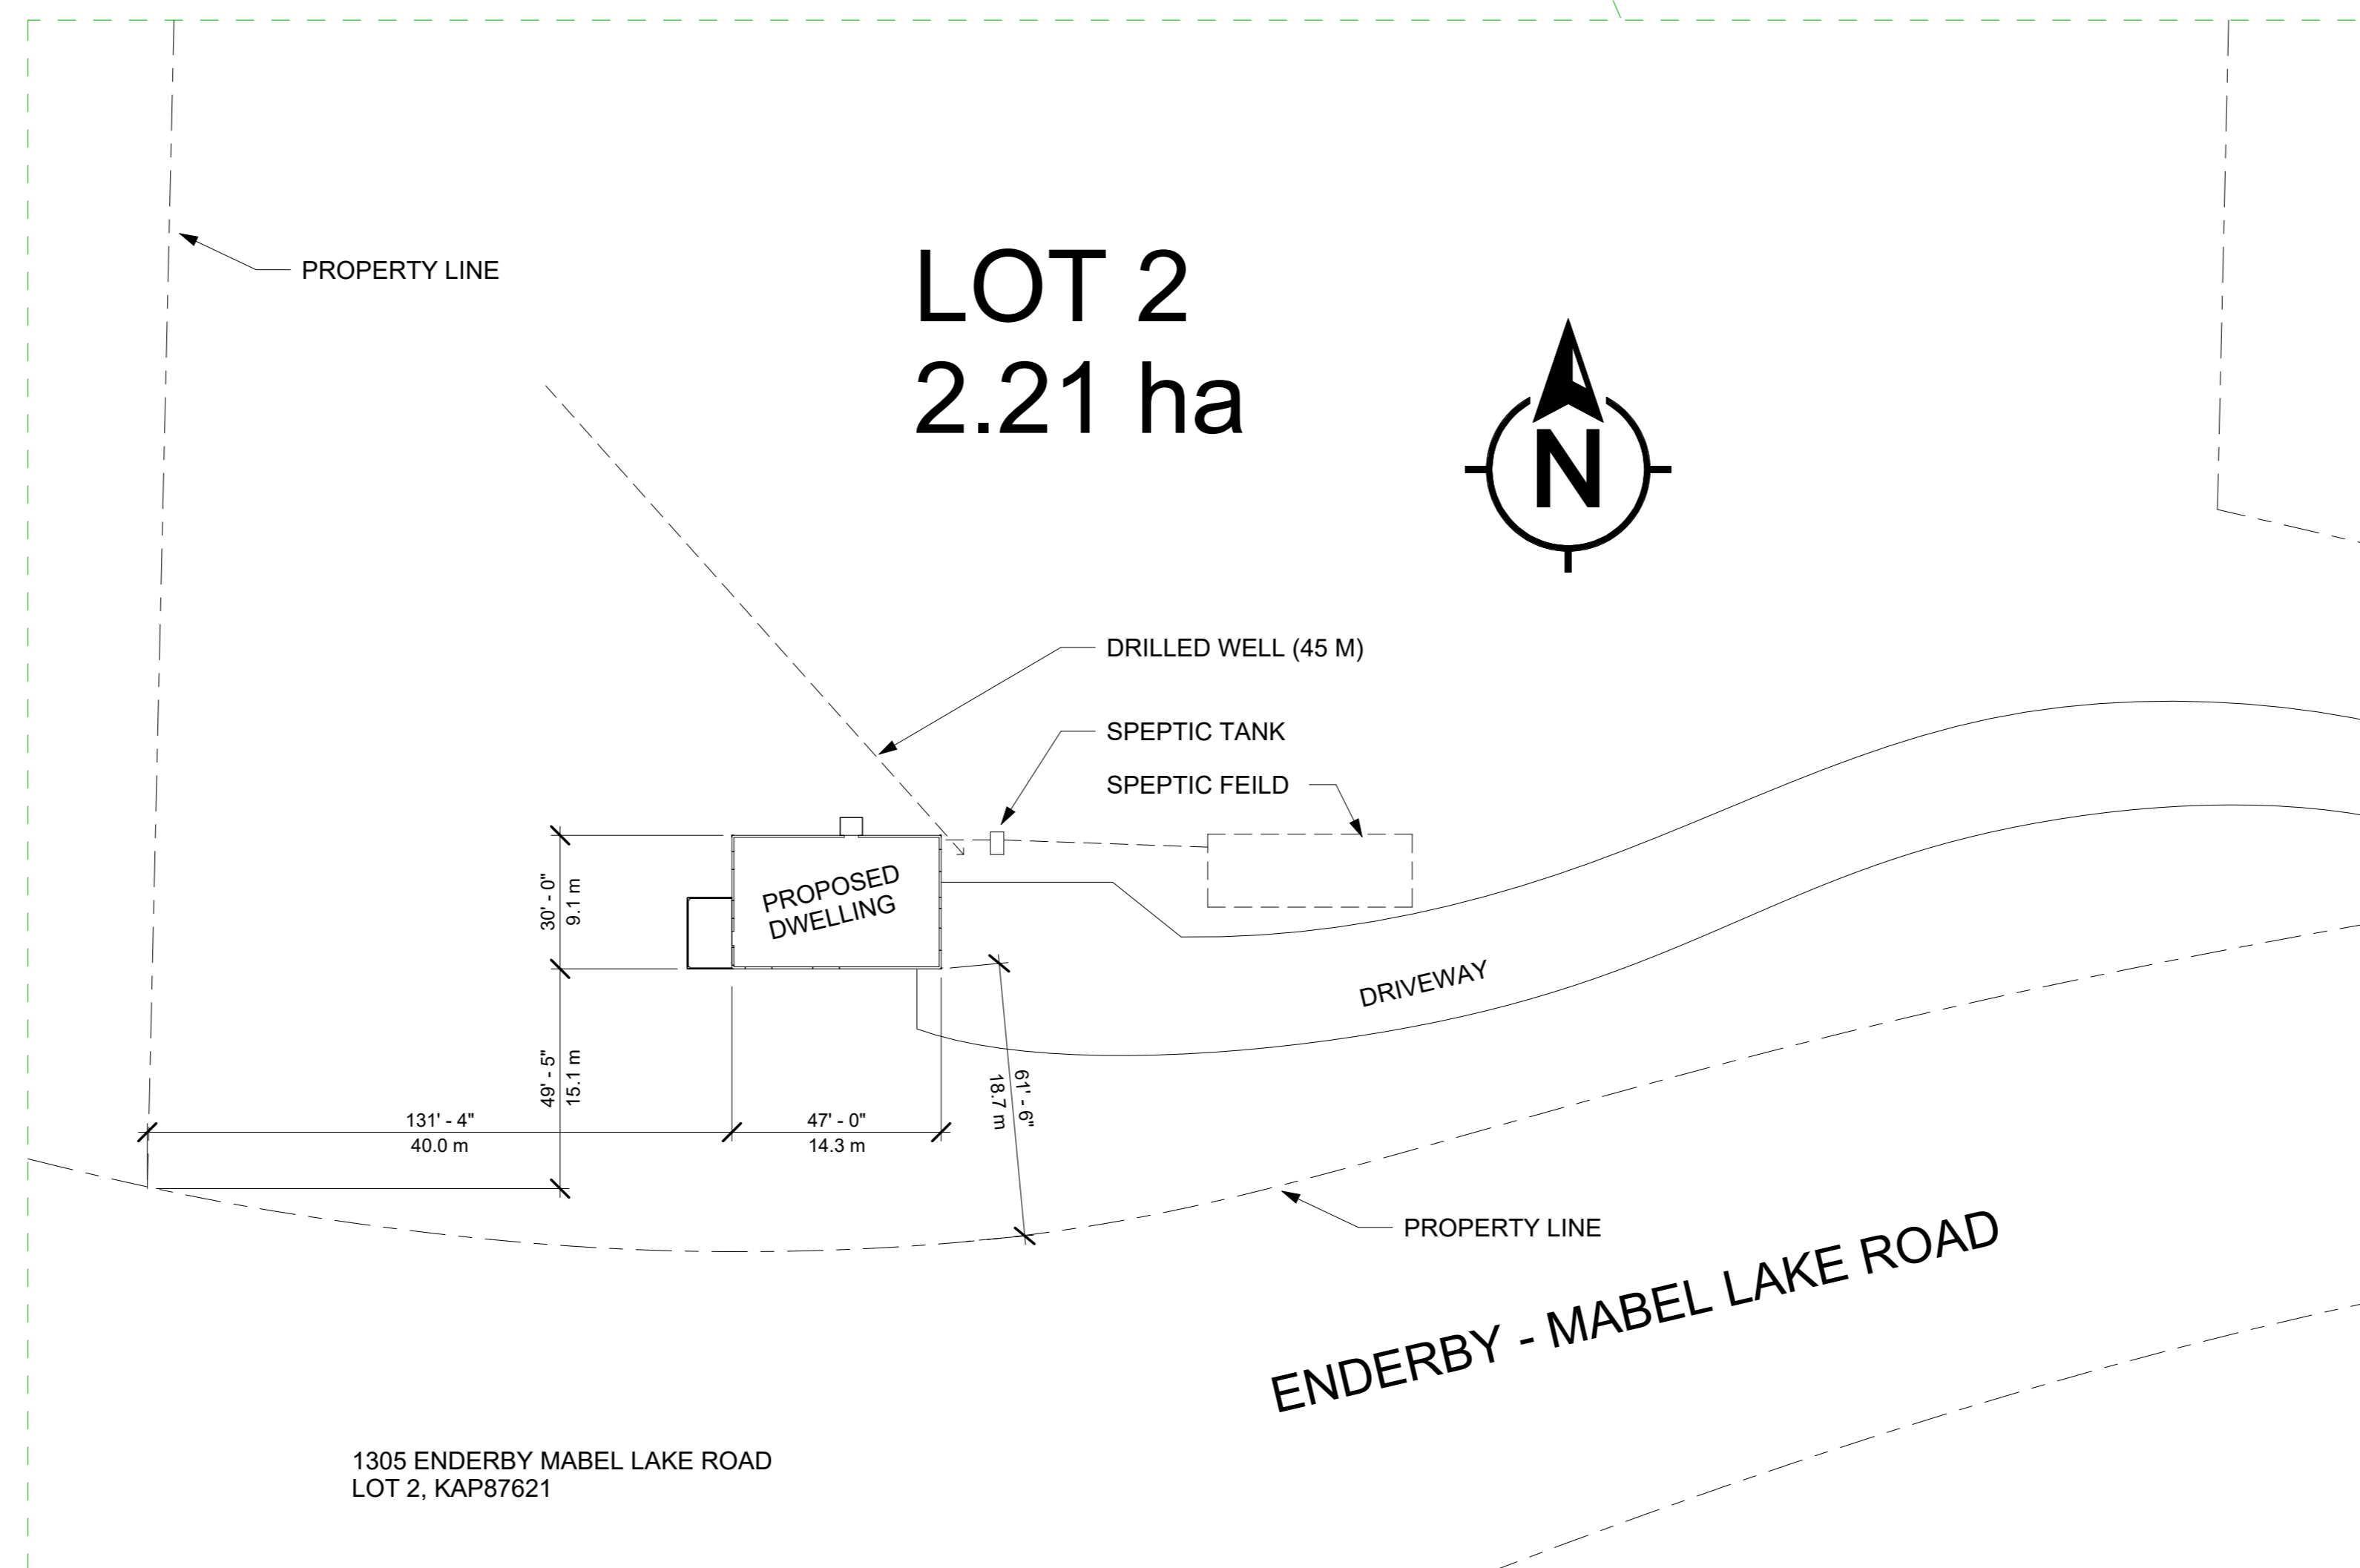

1305 ENDERBY MABEL LAKE ROAD
 LOT 2, KAP87621

Site Plan

1/32" = 1'-0"

THIS DRAWING IS PROVIDED FOR GENERAL LOT INFORMATION ONLY.
 THE LOT PURCHASER IS RESPONSIBLE FOR VERIFYING ALL INFORMATION SHOWN,
 INCLUDING DIMENSIONS, ELEVATIONS, GEOTECHNICAL REQUIREMENTS AND SERVICE LOCATIONS.

| No. | Description | Date |
|-----|-------------|------|
| | | |
| | | |
| | | |
| | | |
| | | |
| | | |

Client Rozka - Wood Creek

1305 Enderby-Mabel Lake Rd.
 Site Plan

Project Number 4048

Date April 10, 2024

Drawn By LW

Checked By LW

S

Scale As indicated