


STANDARD DEFAULT SPECS (U.N.O.)
 SLOPE : 8/12
 HEEL HEIGHT : 11"
 OVERHANG : 22.5" NCB
 ROOFING MATERIAL : ASPHALT SHINGLES
 GROUND SNOW LOAD : 84 GSL, 2.1 RAIN
 TC LL : 48.3 psf, TC DL : 3 psf, BC DL : 7 psf
 SPACING : 24" O/C
 BUILDING TYPE : RESIDENTIAL
 DETAILS SHOWN ELSEWHERE ON THIS LAYOUT
 AS WELL AS INDIVIDUAL TRUSS DRAWINGS
 OVERRIDE SPECS IN THIS BOX. THIS LAYOUT
 IS INCOMPLETE IF INDIVIDUAL TRUSS DRAWINGS
 ARE NOT ATTACHED.

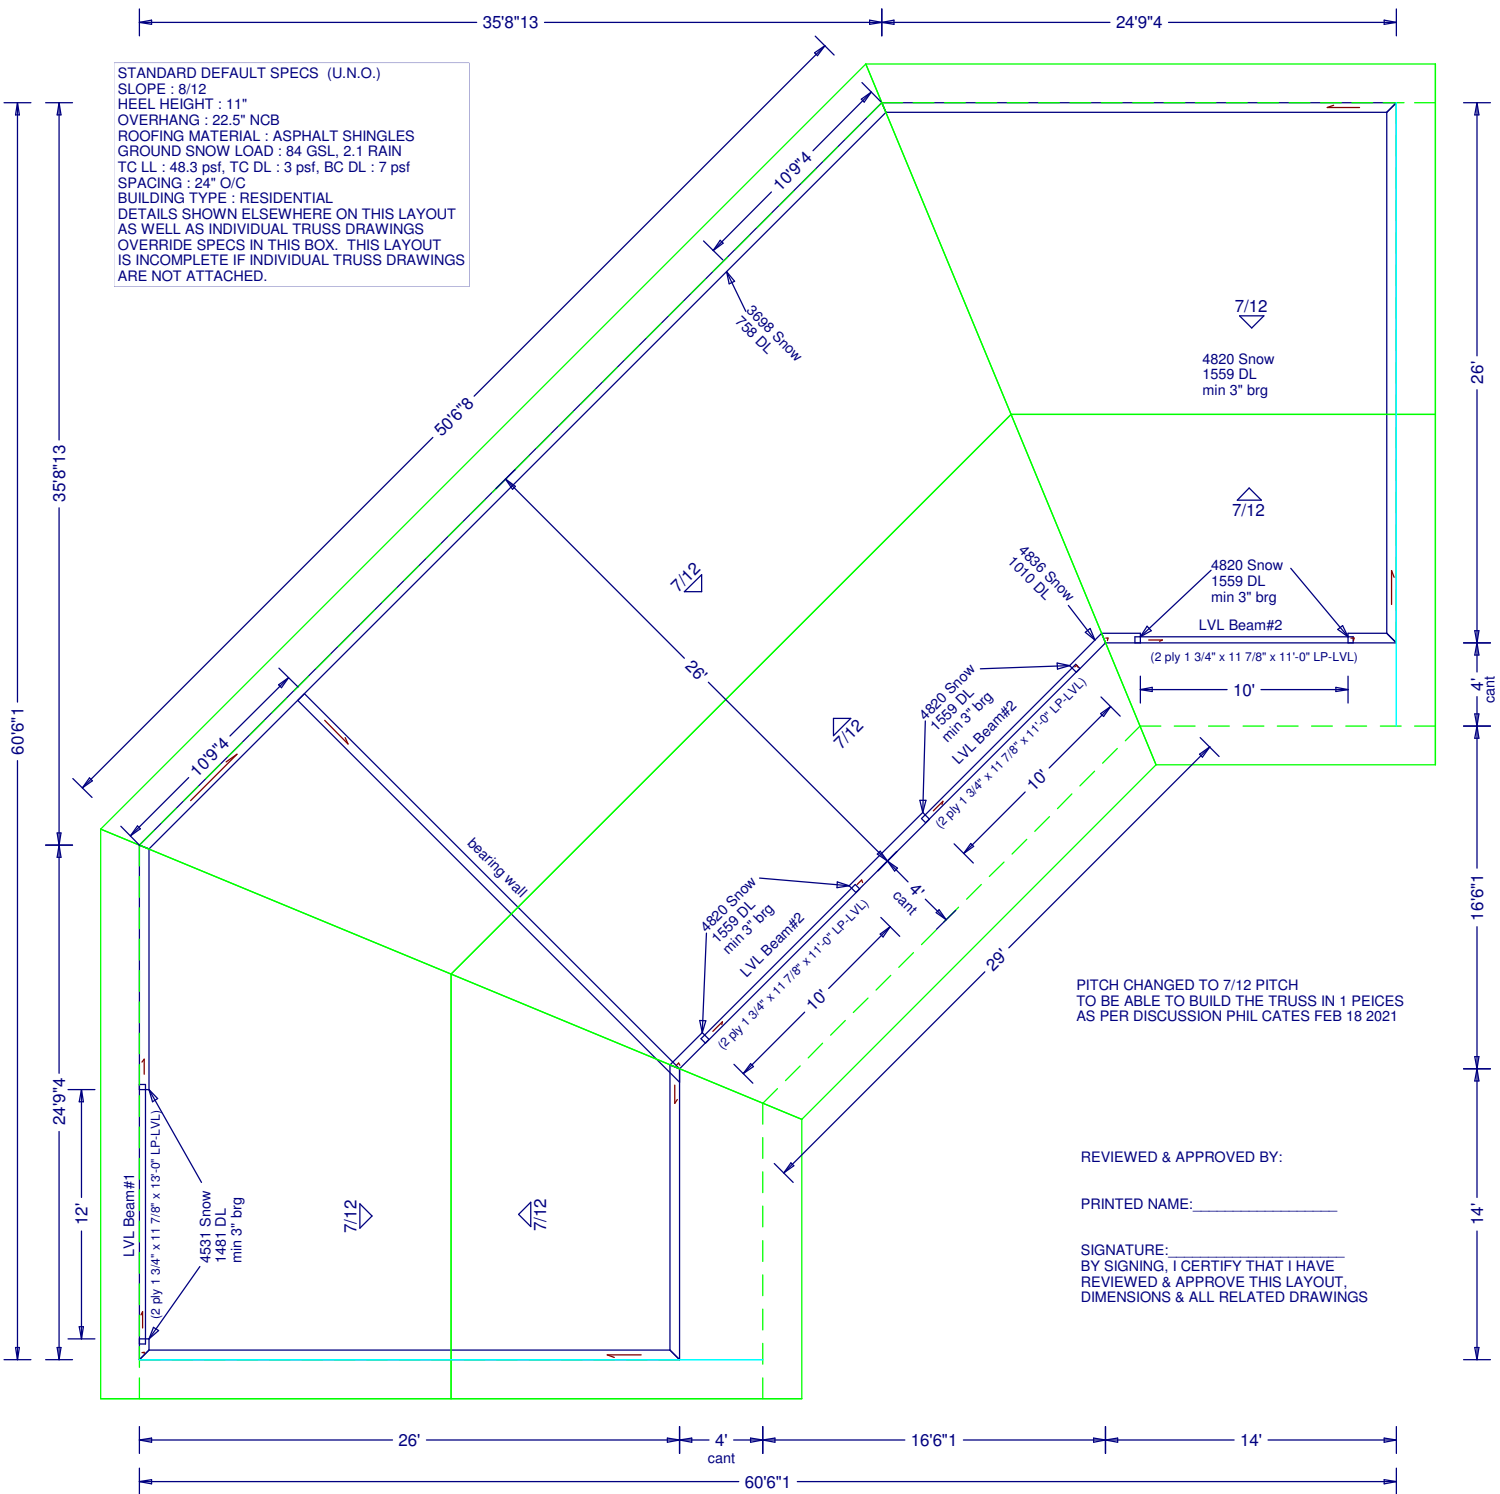

PITCH CHANGED TO 7/12 PITCH
 TO BE ABLE TO BUILD THE TRUSS IN 1 PEICES
 AS PER DISCUSSION PHIL CATES FEB 18 2021

REVIEWED & APPROVED BY: _____

PRINTED NAME: _____

SIGNATURE: _____
 BY SIGNING, I CERTIFY THAT I HAVE
 REVIEWED & APPROVE THIS LAYOUT,
 DIMENSIONS & ALL RELATED DRAWINGS

Name: Wood Creek (Stevens) LVL
 Location: Grandview Bench
 :: 688 Grandview Bench Rd
 Designer: Andy Andreassen

JOB NO:
 43423-B

PAGE NO:
 1 OF 1