



NOTE: ALL CONSTRUCTION SHALL CONFORM TO ALL APPLICABLE LOCAL CODES AND BYLAWS. DESIGN OF FOUNDATION AND FOOTINGS TO BE MODIFIED TO SUIT LOCAL SOIL CONDITIONS AS REQUIRED
 DO NOT SCALE DRAWINGS. WRITTEN DIMENSIONS SHALL TAKE PRECEDENCE.
 THIS DRAWING IS THE PROPERTY OF WOOD CREEK CONSTRUCTION AND MAY BE USED ONLY FOR THE PURPOSE FOR WHICH IT IS LOANED BY THE COMPANY

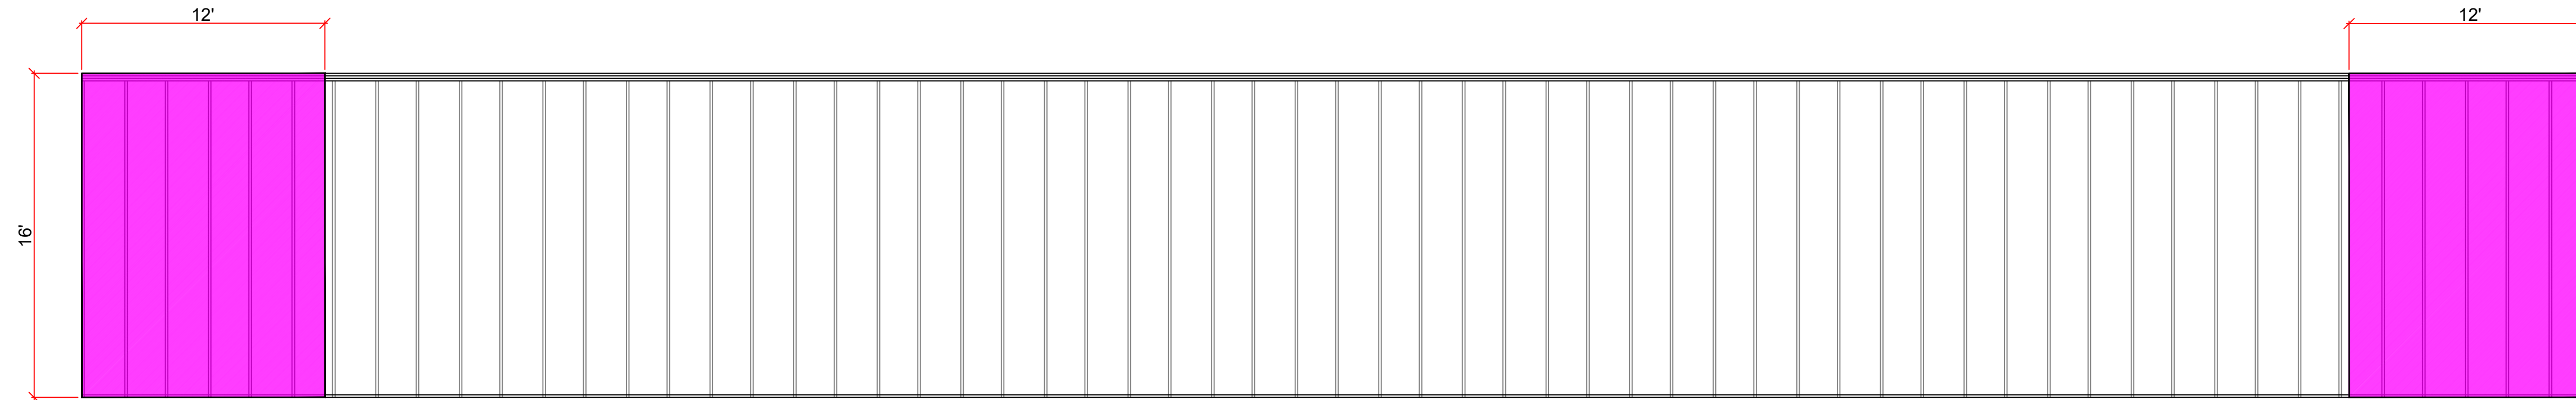

SHEAR NOTE
 5/8" PLYWOOD SHEAR WALL ON EXTERIOR WALL CORNERS

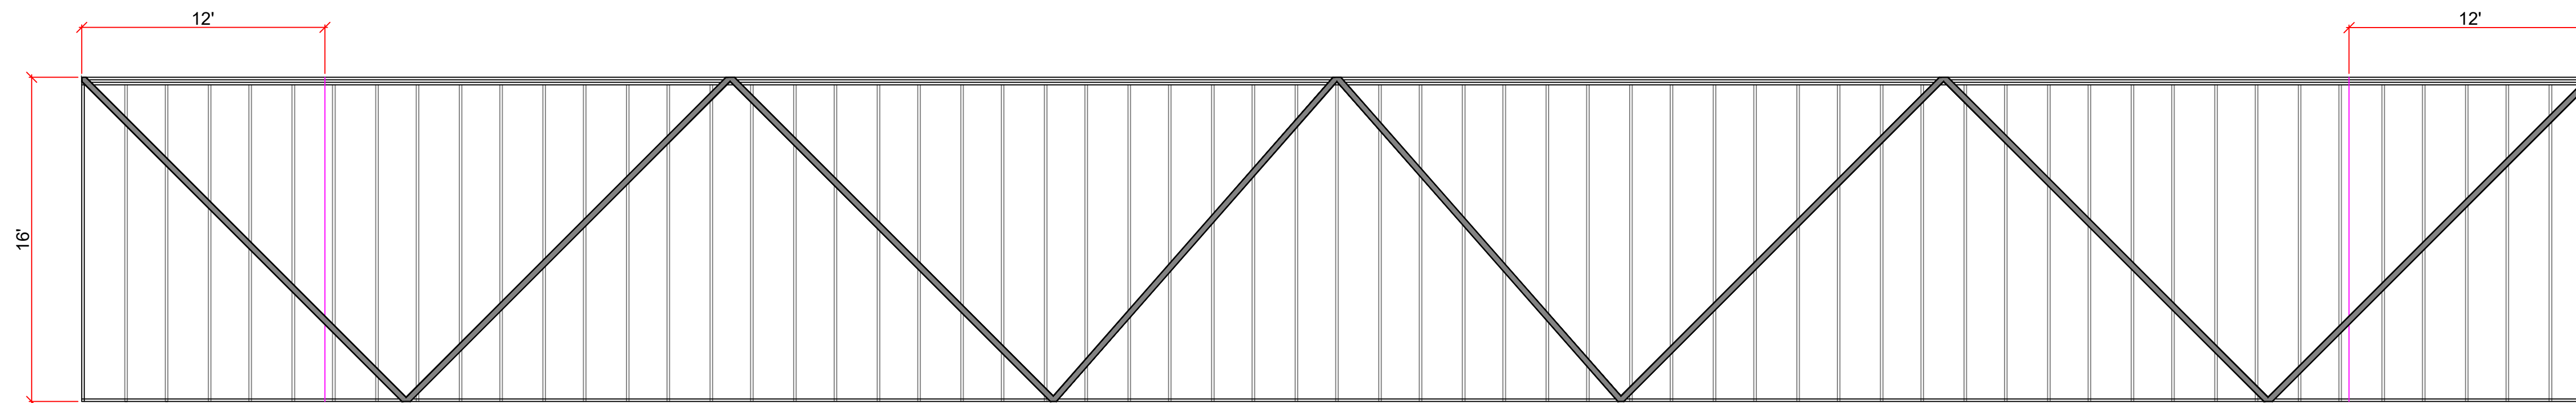

BRACING NOTE
 2X4 DIAGONAL BRACING ON INTERIOR SIDE OF WALL



LEGAL DESCRIPTION

RANCHERO, SALMON ARM

2		
1		
NO.	DATE	DESCRIPTION

REVISIONS

PROJECT NO.

CUSTOMER
WATSON - SHOP

SHEET TITLE
WALLS

DATE	JULY 6/21	SHEET NUMBER
SCALE	1/4"=1'	A-3
DRAWN	PC	
CHECKED	XX	