
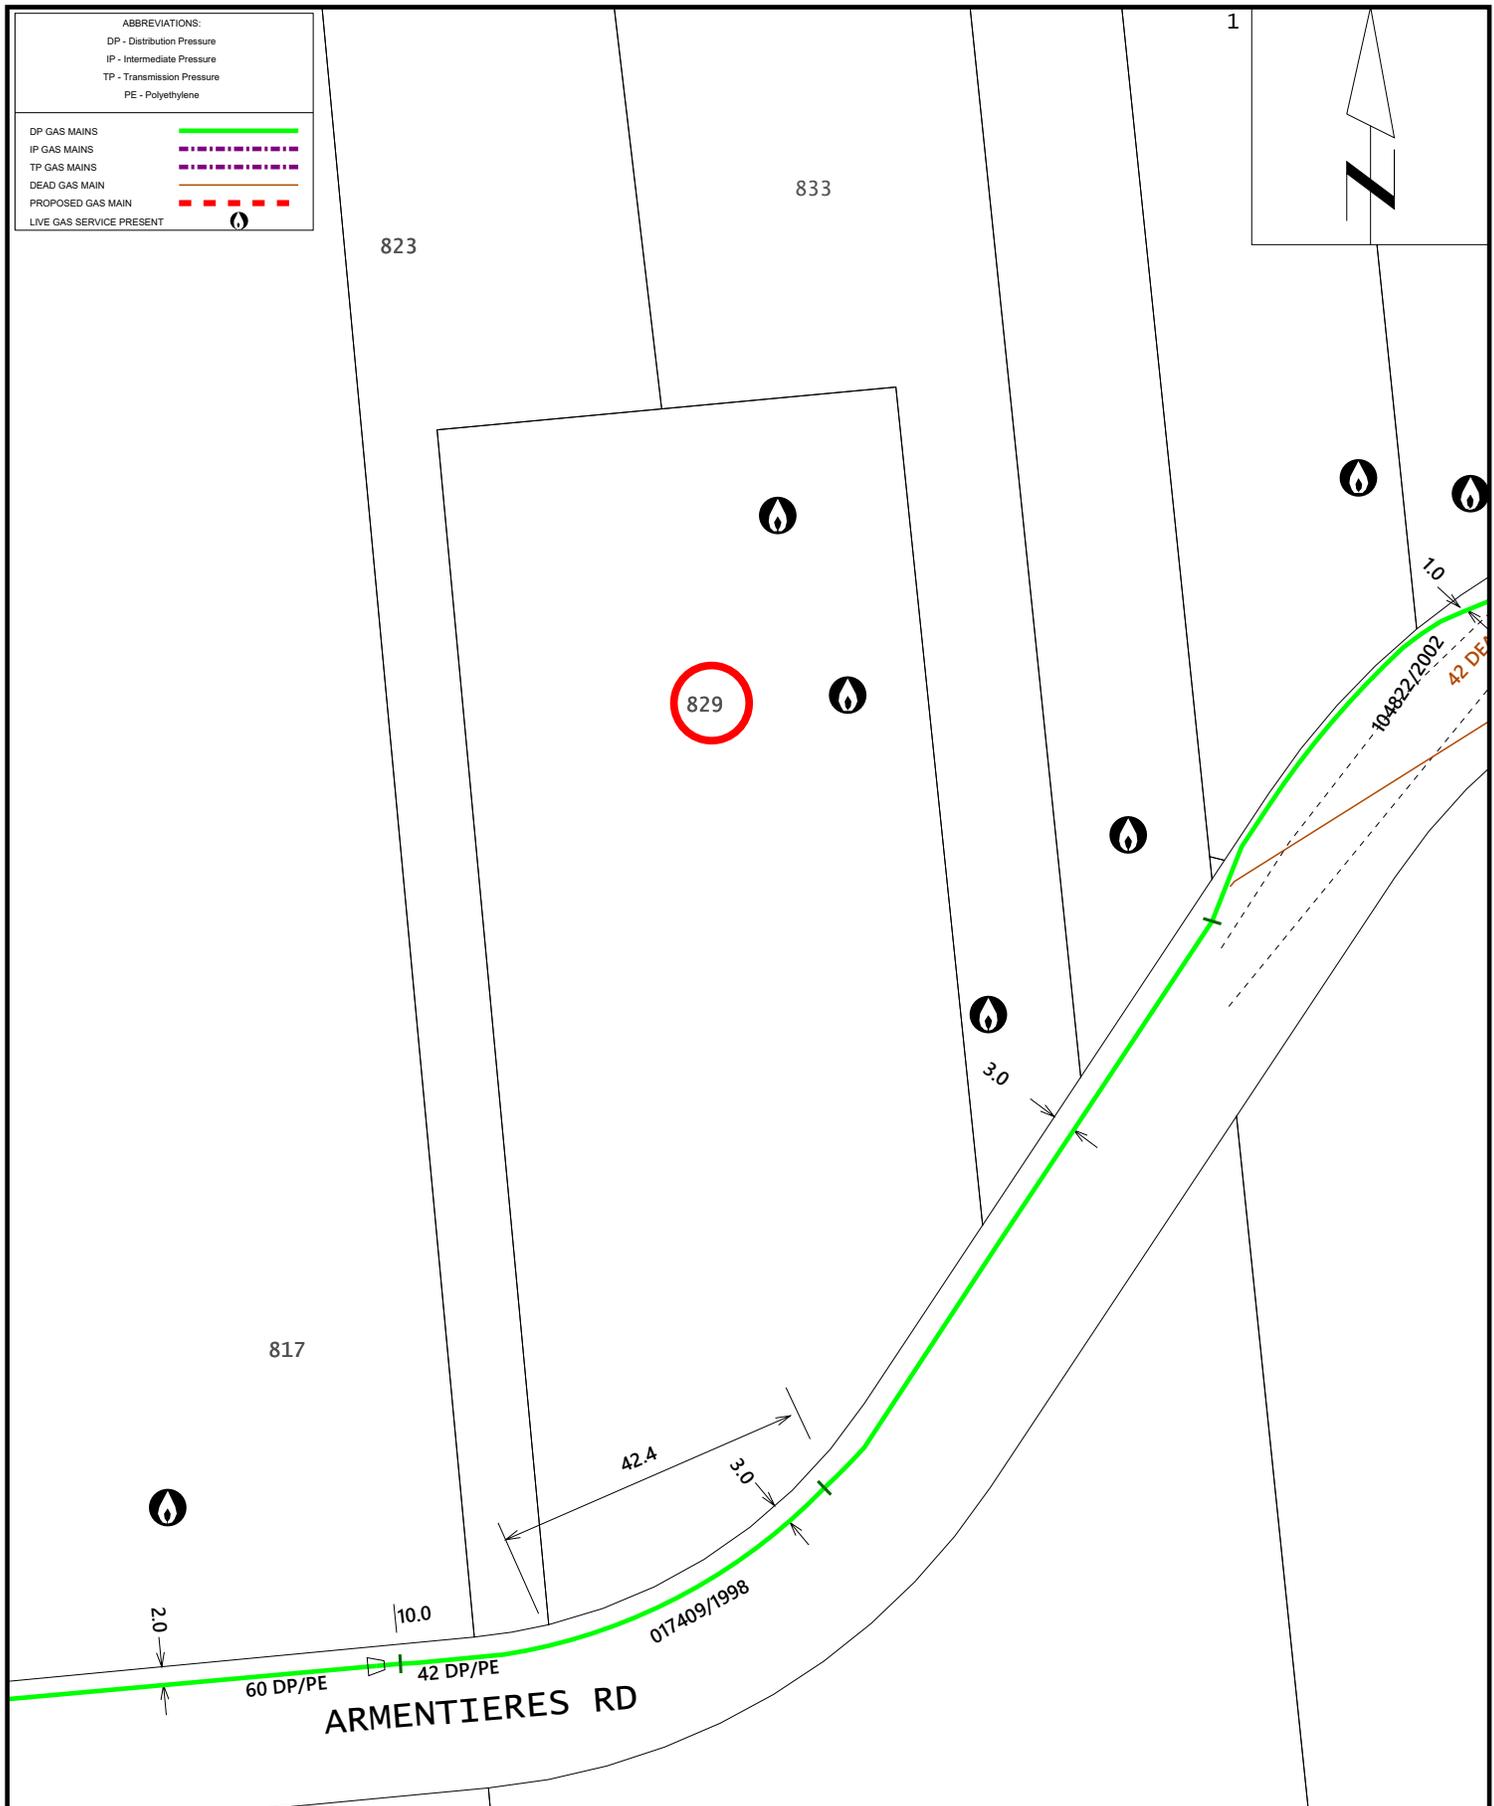


ABBREVIATIONS:  
 DP - Distribution Pressure  
 IP - Intermediate Pressure  
 TP - Transmission Pressure  
 PE - Polyethylene

DP GAS MAINS  
 IP GAS MAINS  
 TP GAS MAINS  
 DEAD GAS MAIN  
 PROPOSED GAS MAIN  
 LIVE GAS SERVICE PRESENT

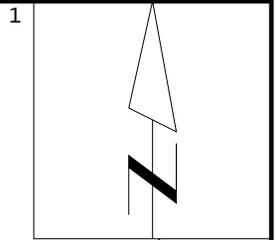

**ATTENTION:**  
 DO NOT RELY ON THIS INFORMATION ALONE!  
 You must hand dig to expose the line at several locations to determine its exact location and depth before using any mechanized equipment. All locations are approximate only. Gas lines built after the date shown, are not included in this information package. FortisBC will not accept responsibility for errors or omissions. Gas line depths are not available due to possible changes in grade. Record information provided is specific to location of original request from BC One Call. Measurements displayed in meter(s).

**829 ARMENTIERES ROAD, SORRENTO & AREA**  
**TICKET # 20223418880**

Page: 1 of 1      2022/08/22